



Coordinate System: NAD 1983 StatePlane New York West FIPS 3103 Feet; Map Rotation: 0
-- Saved By: WDAVIS on 4/23/2025, 10:31:53 AM; File Path: T:\PROJECTS\NEXTERA\Excelsior\Excelsior.aprx; Layout Name: Fig 4-3 Tax Parcels; Coverpage: 11x17L 2025030711

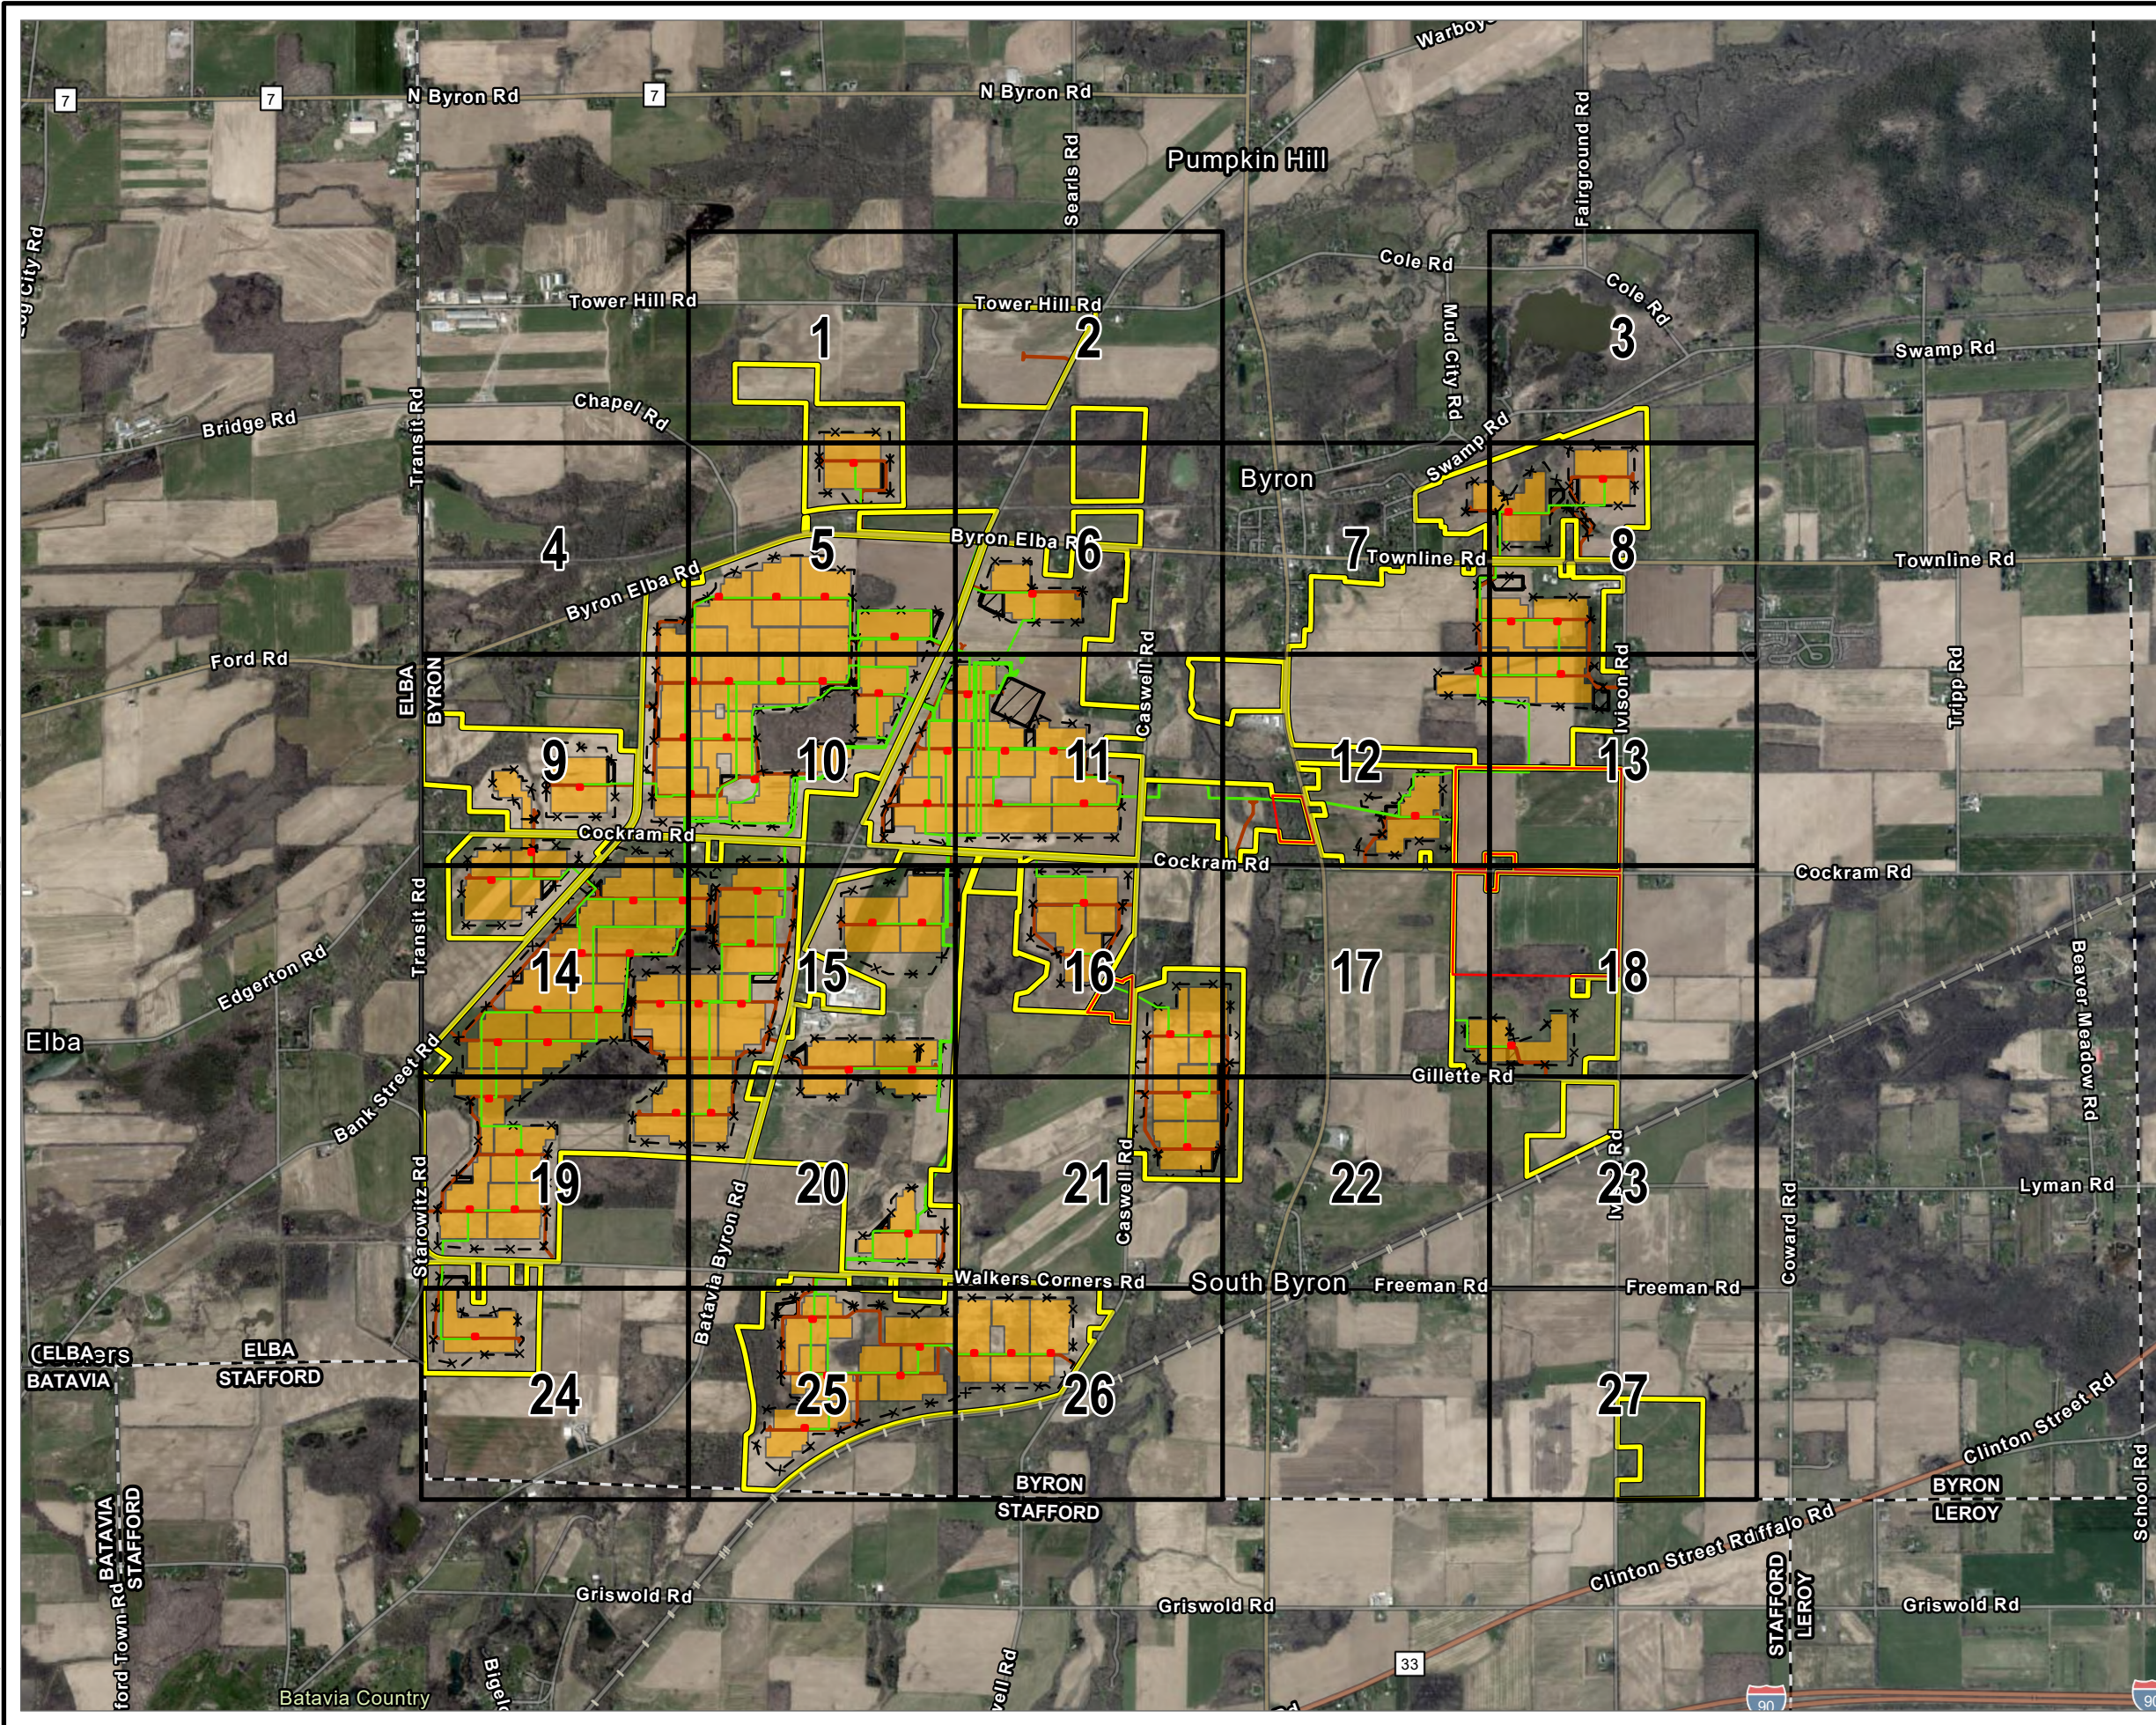


- FIGURE INDEX
- PROJECT AREA
- PROPOSED ADDITIONAL PARCELS
- PROPOSED COLLECTION LINE
- PROPOSED FENCE LINE
- PROPOSED ACCESS ROAD
- PROPOSED INVERTERS
- PROPOSED SOLAR ARRAY AREA
- PROPOSED LAYDOWN YARDS
- MUNICIPAL BOUNDARY

BASE MAP: GOOGLE IMAGERY
DATA SOURCES: ESRI, NEXTERA, NYS GIS CLEARINGHOUSE, TRC

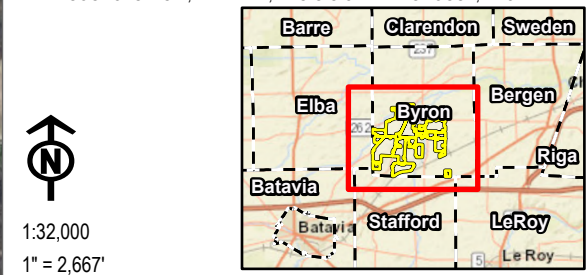

1:32,000
1" = 2,667'
0 750 FEET

PROJECT: NEXTERA ENERGY	
EXCELSIOR ENERGY CENTER, LLC TOWN OF BYRON, GENESEE COUNTY, NY	
TITLE: TAX PARCELS FIGURE 4-3	
DRAWN BY: H. DAVIS	PROJ. NO.: 328808.0000.0000
CHECKED BY: J. DICKEY	
APPROVED BY: J. DICKEY	
DATE: APRIL 2025	
63 Marginal Way 4th Floor Portland, ME 04101 Phone: 207.879.1930	
FILE:	Excelsior

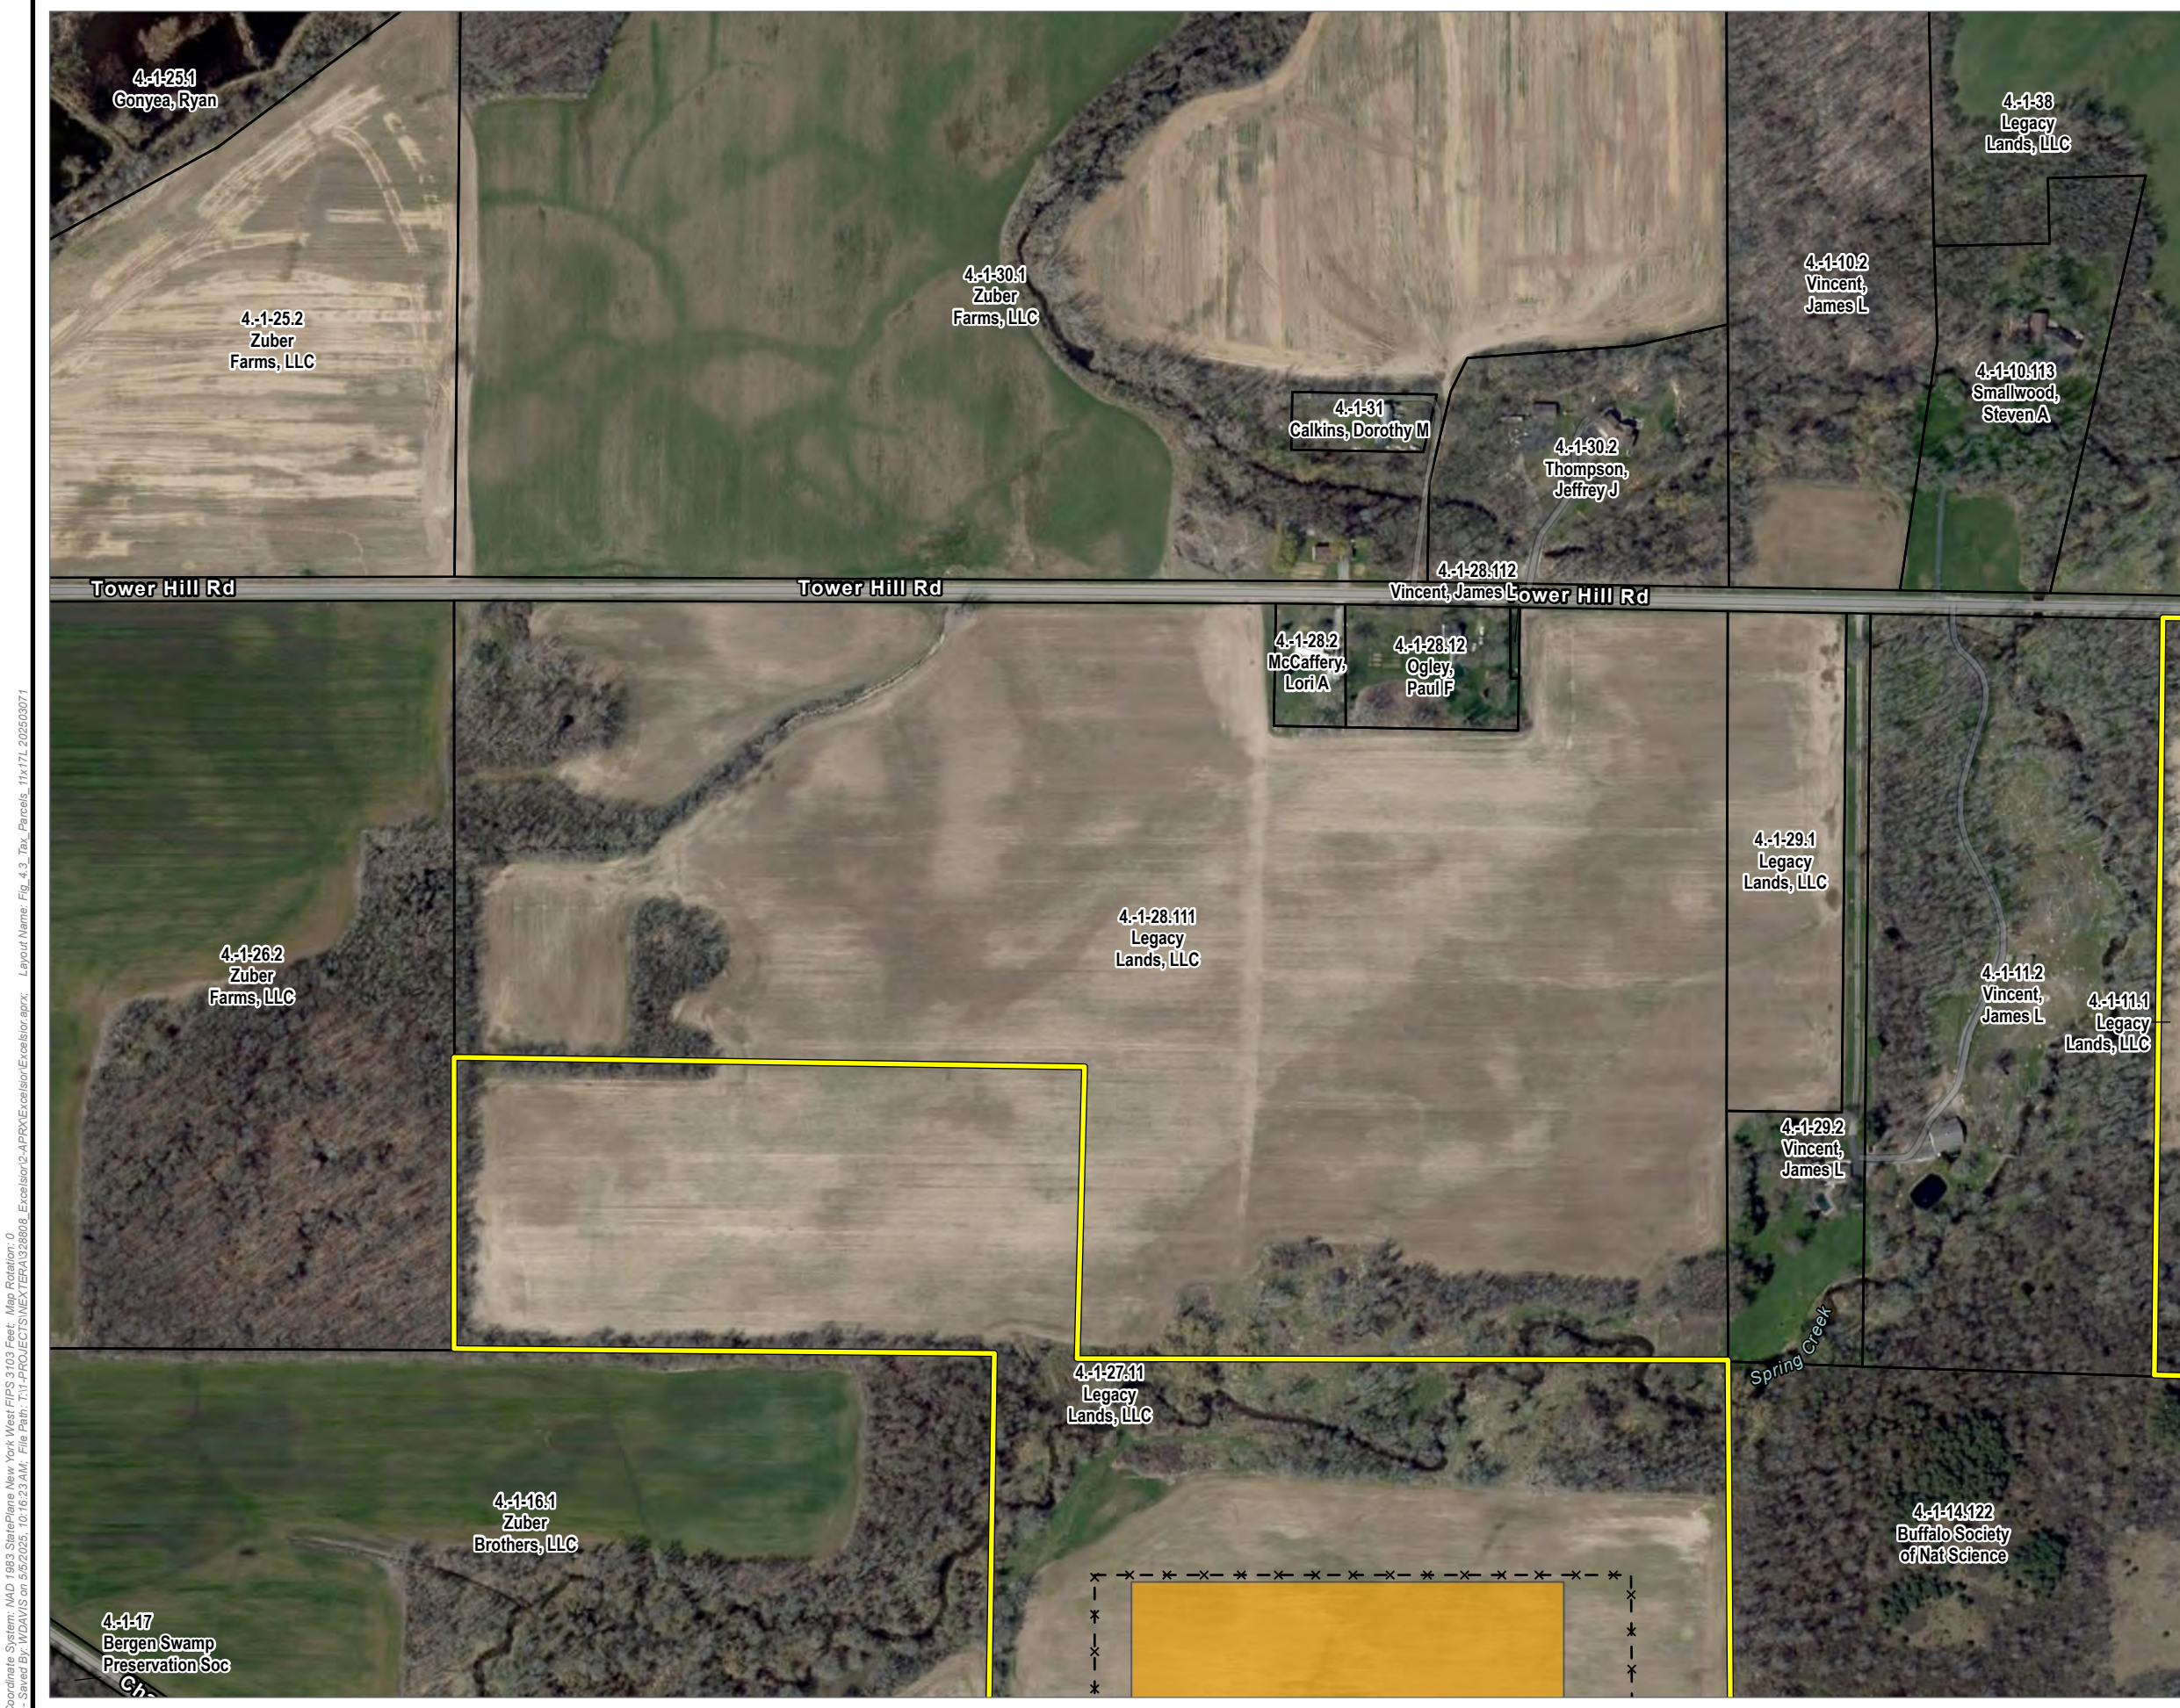

PROJECT AREA

✕ ✕

PROPOSED FENCE LINE

PROPOSED SOLAR ARRAY AREA

TAX PARCELS

MUNICIPAL BOUNDARY

BASE MAP: GOOGLE IMAGERY
DATA SOURCES: ESRI, NEXTERA, NYS GIS CLEARINGHOUSE, TRC

1

2

3

4

5

6

7

8

9

10

11

12

13

14

15

16

17

18

19

20

21

22

23

24

25

26

27

Elba

Stafford

South Byron

N

1:4,200

1" = 350'

0

175

350

FEET

PROJECT:

NEXTERA ENERGY

TITLE:

EXCELSIOR ENERGY CENTER, LLC
TOWN OF BYRON, GENESEE COUNTY, NY
PROJECT COMPONENT LOCATIONS
FIGURE 4-3
PAGE 1 OF 27

DRAWN BY:

H. DAVIS

PROJ. NO.:

328808.0000.0000

CHECKED BY:

J. DICKEY

APPROVED BY:

J. DICKEY

DATE:

MAY 2025

NEXTERA ENERGY

RESOURCES

TRC

63 Marginal Way
4th Floor
Portland, ME 04101
Phone: 207.879.1930


FILE:

Excelsior

Coordinate System: NAD 1983 StatePlane New York West FIPS 3103 Feet, Map Rotation: 0
-- Saved By: WDAVIS on 5/5/2025, 10:16:23 AM, File Path: T:\PROJECTS\NEXTERA\Excelsior\aprx, Layout Name: Fig 4.3 Tax Parcels, Tlx171, 202503071




Coordinate System: NAD 1983 StatePlane New York West FIPS 3103 Feet, Map Rotation: 0
-- Saved By: WDAVIS on 5/5/2025, 10:16:23 AM, File Path: T:\1-PROJECTS\NEXTERA\Excelsior.aprx, Layout Name: Fig 4.3 Tax Parcels, Tlx171, 202503071

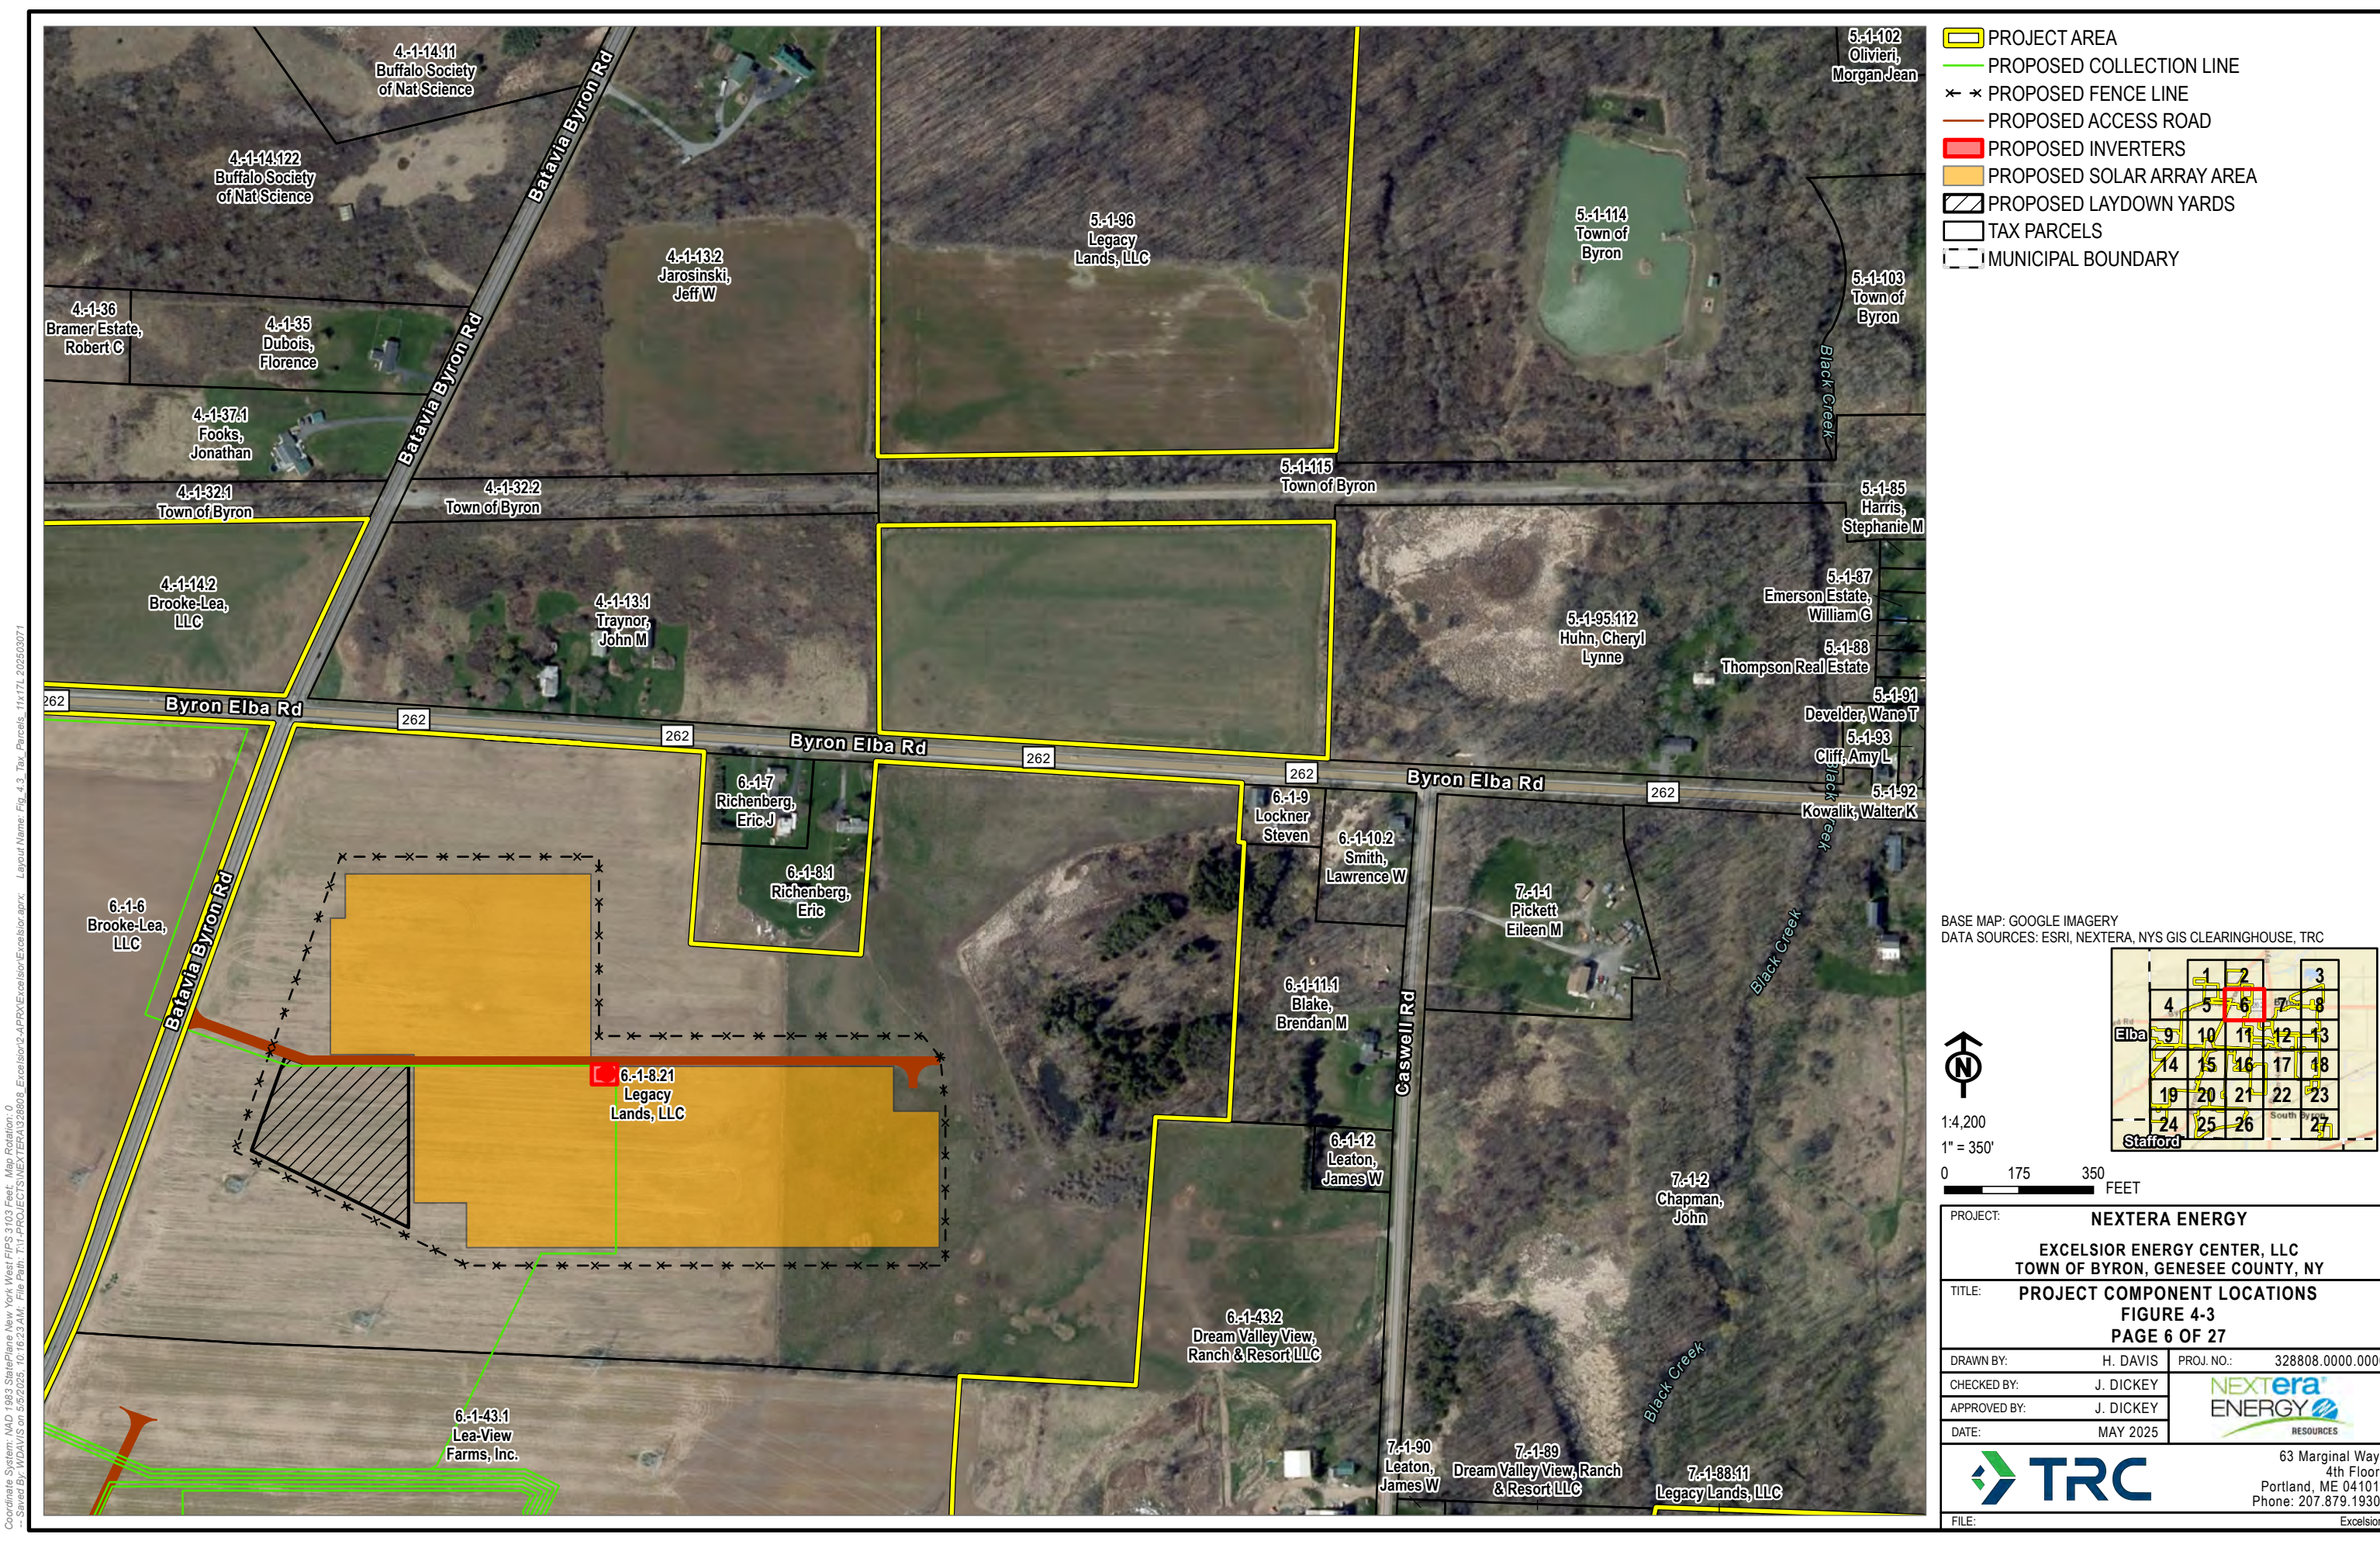


- PROJECT AREA
- PROPOSED COLLECTION LINE
- PROPOSED FENCE LINE
- PROPOSED ACCESS ROAD
- PROPOSED INVERTERS
- PROPOSED SOLAR ARRAY AREA
- PROPOSED LAYDOWN YARDS
- TAX PARCELS
- MUNICIPAL BOUNDARY

BASE MAP: GOOGLE IMAGERY
DATA SOURCES: ESRI, NEXTERA, NYS GIS CLEARINGHOUSE, TRC

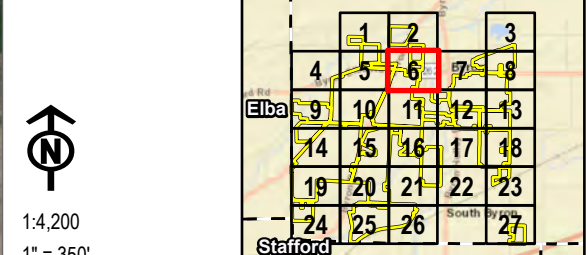


1:4,200
1" = 350'
0 175 350 FEET

PROJECT:		NEXTERA ENERGY	
EXCELSIOR ENERGY CENTER, LLC TOWN OF BYRON, GENESEE COUNTY, NY			
TITLE:		PROJECT COMPONENT LOCATIONS FIGURE 4-3 PAGE 6 OF 27	
DRAWN BY:		H. DAVIS	PROJ. NO.: 328808.0000.0000
CHECKED BY:		J. DICKEY	
APPROVED BY:		J. DICKEY	
DATE:		MAY 2025	
		63 Marginal Way 4th Floor Portland, ME 04101 Phone: 207.879.1930	
FILE:		Excelsior	

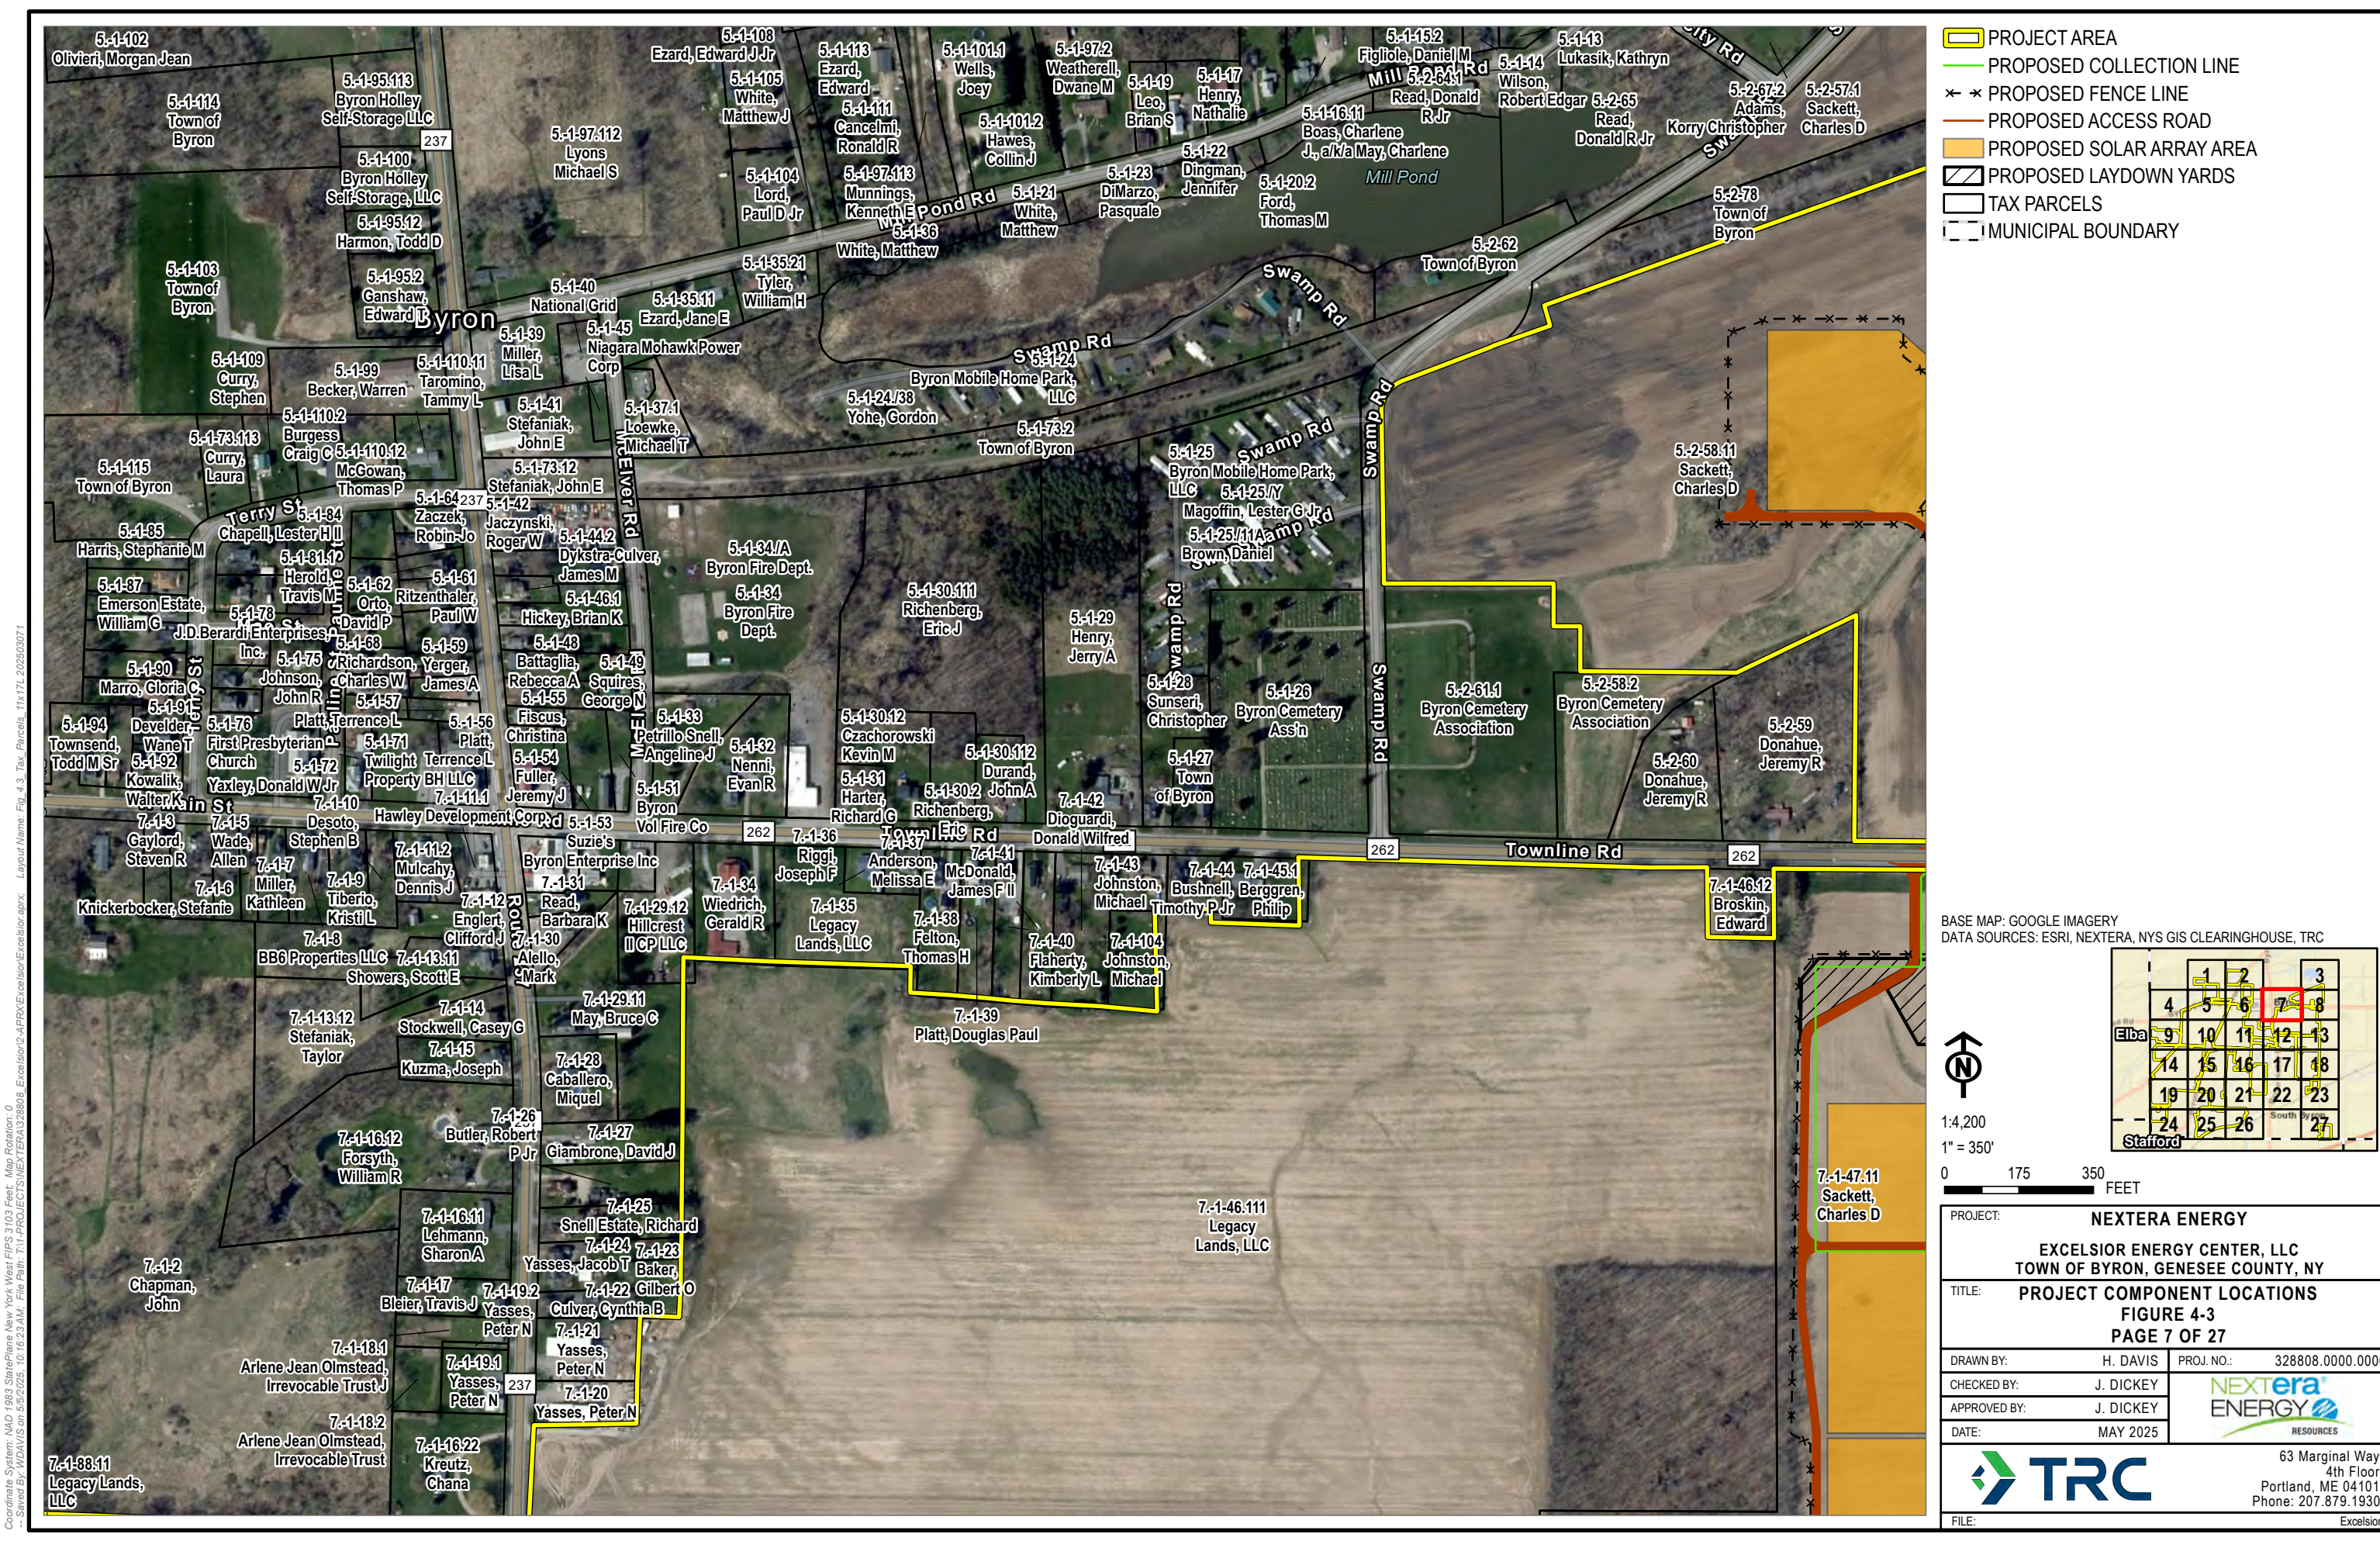

- PROJECT AREA
- PROPOSED COLLECTION LINE
- PROPOSED FENCE LINE
- PROPOSED ACCESS ROAD
- PROPOSED SOLAR ARRAY AREA
- PROPOSED LAYDOWN YARDS
- TAX PARCELS
- MUNICIPAL BOUNDARY


BASE MAP: GOOGLE IMAGERY
DATA SOURCES: ESRI, NEXTERA, NYS GIS CLEARINGHOUSE, TRC

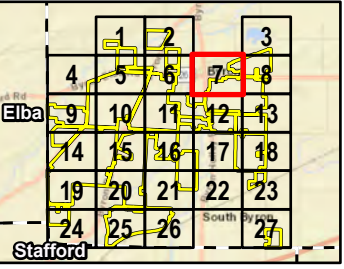


1:4,200
1" = 350'

0 175 350 FEET

PROJECT:	NEXTERA ENERGY		
	EXCELSIOR ENERGY CENTER, LLC		
	TOWN OF BYRON, GENESEE COUNTY, NY		
TITLE:	PROJECT COMPONENT LOCATIONS		
	FIGURE 4-3		
	PAGE 7 OF 27		
DRAWN BY:	H. DAVIS	PROJ. NO.:	328808.0000.0000
CHECKED BY:	J. DICKEY		
APPROVED BY:	J. DICKEY		
DATE:	MAY 2025		
FILE:			
		63 Marginal Way 4th Floor Portland, ME 04101 Phone: 207.879.1930 Excelsior	

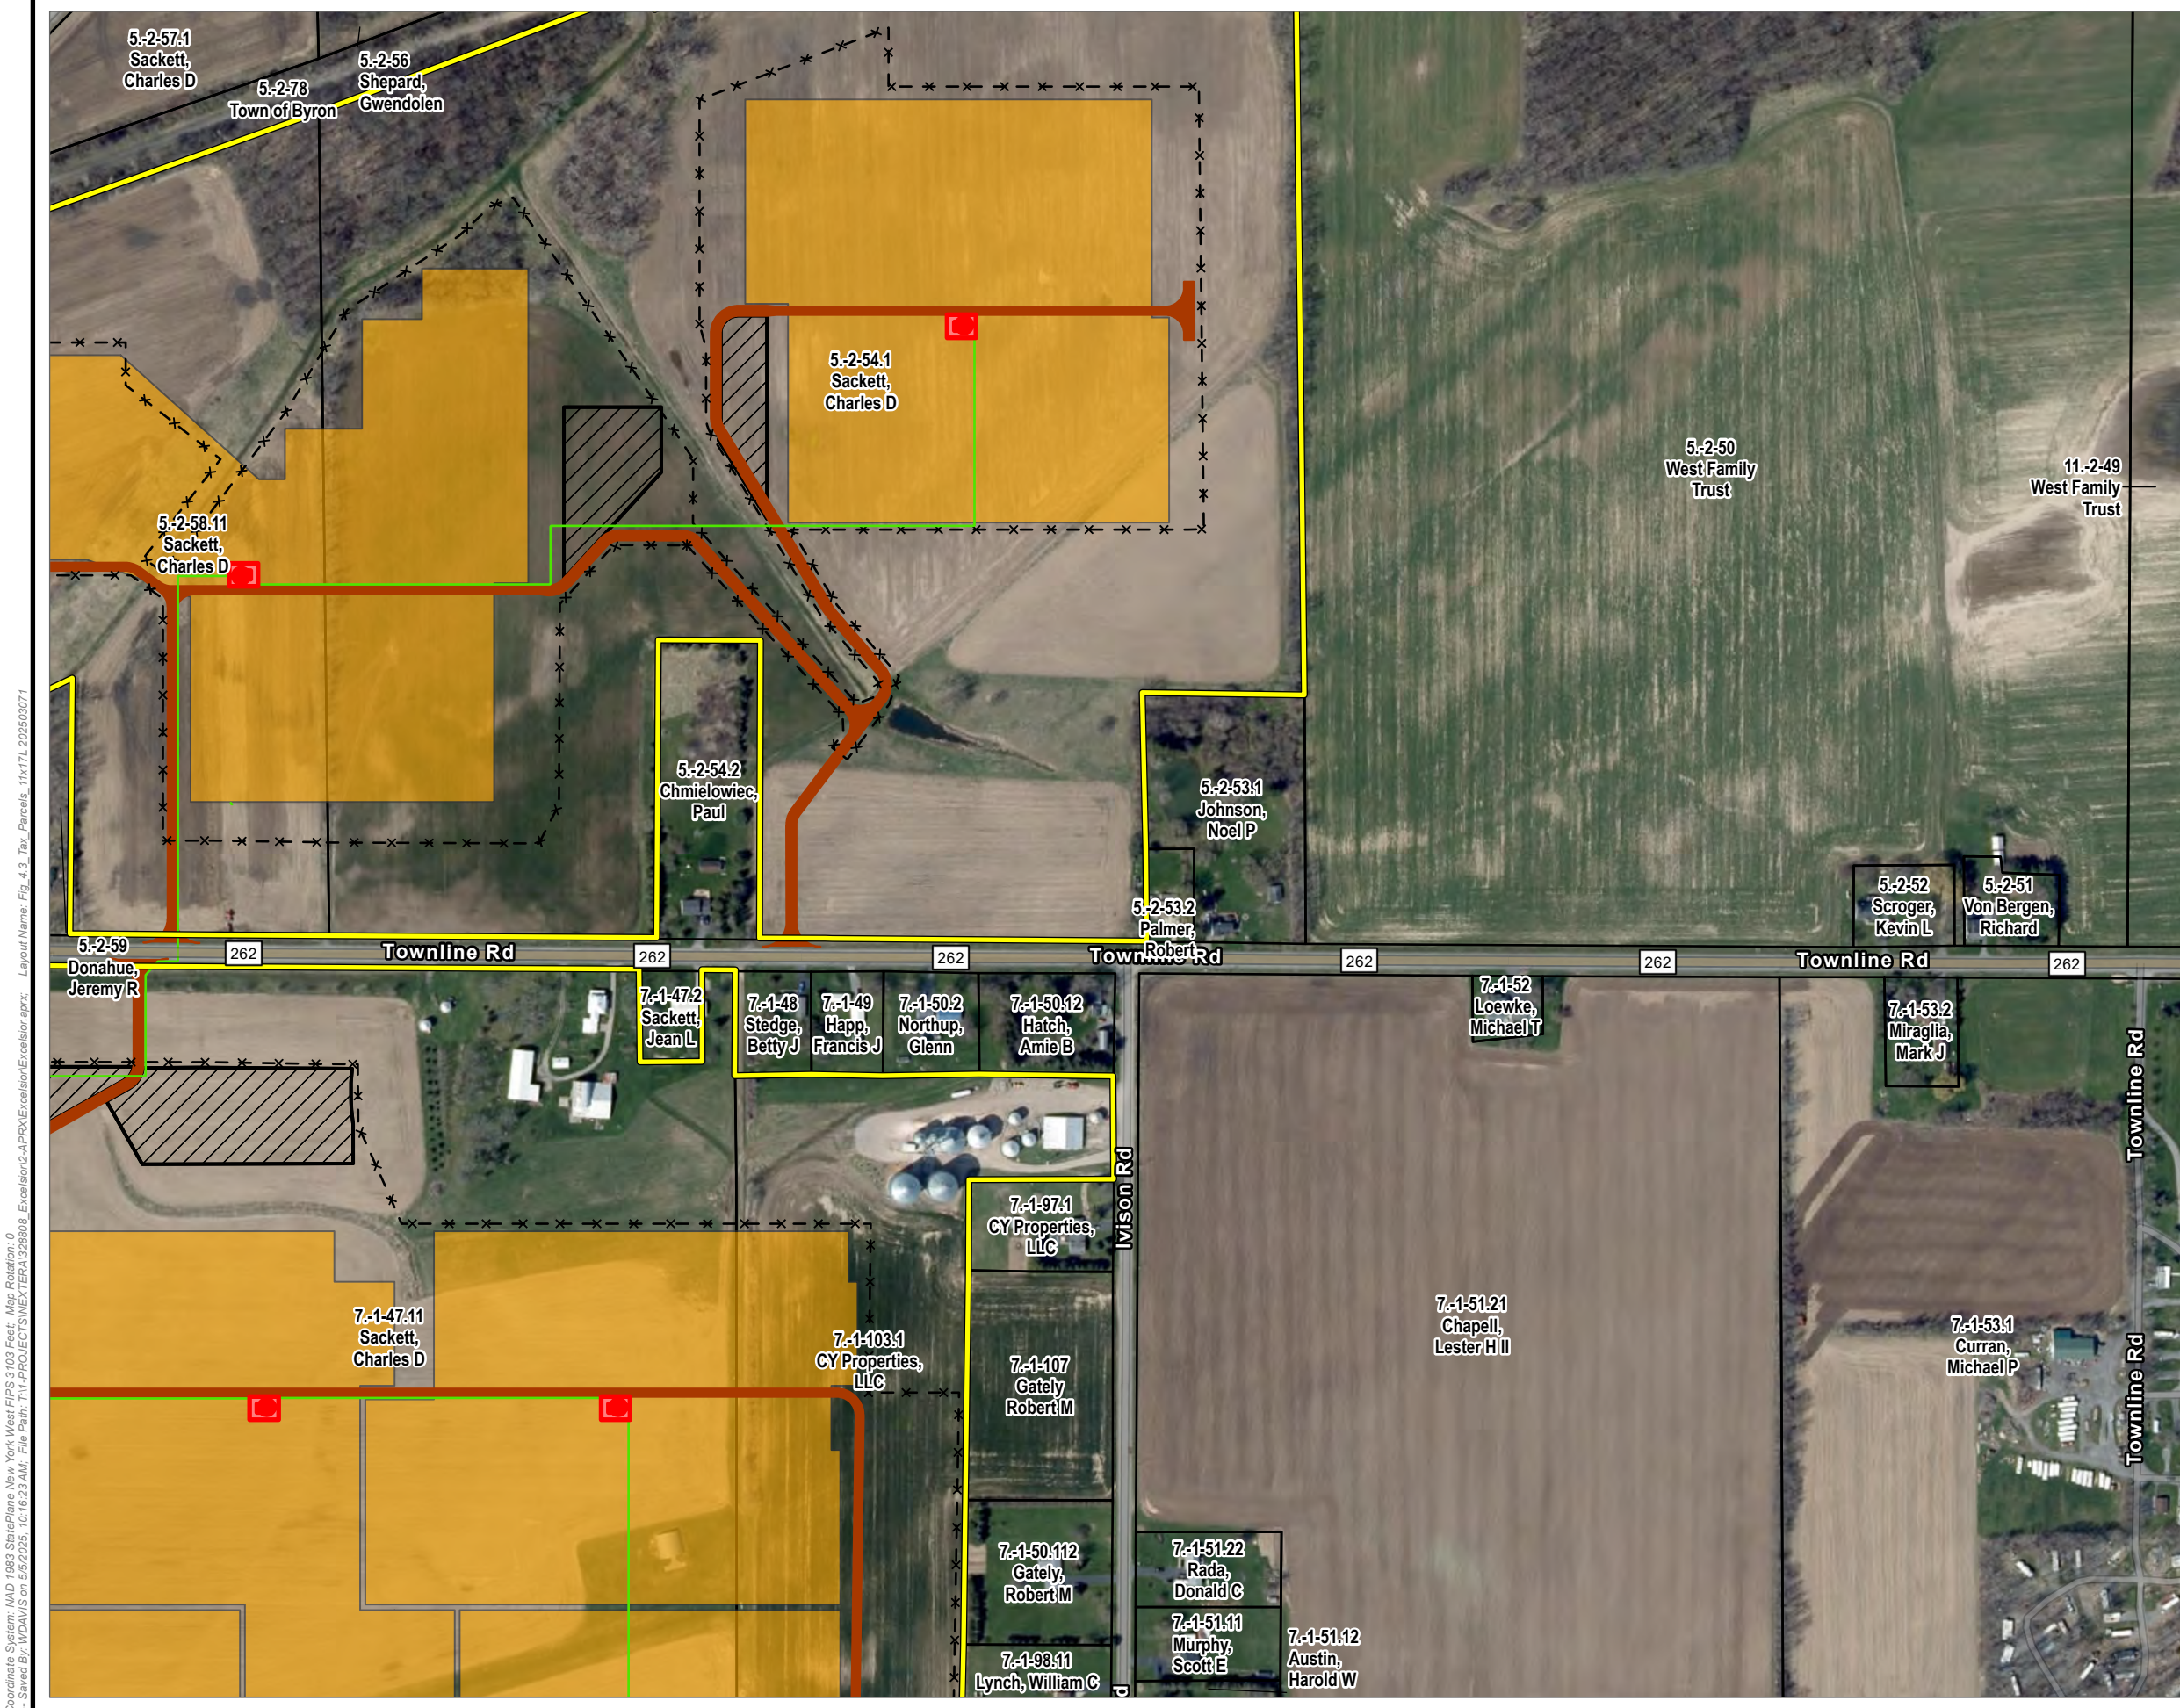


- PROJECT AREA
- PROPOSED COLLECTION LINE
- PROPOSED FENCE LINE
- PROPOSED ACCESS ROAD
- PROPOSED INVERTERS
- PROPOSED SOLAR ARRAY AREA
- PROPOSED LAYDOWN YARDS
- TAX PARCELS
- MUNICIPAL BOUNDARY

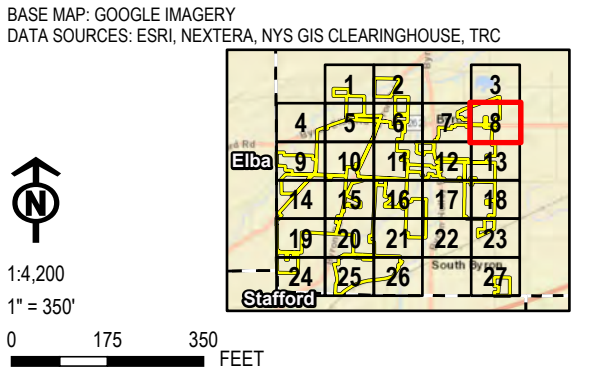


PROJECT:		NEXTERA ENERGY	
EXCELSIOR ENERGY CENTER, LLC TOWN OF BYRON, GENESEE COUNTY, NY			
TITLE:		PROJECT COMPONENT LOCATIONS FIGURE 4-3 PAGE 8 OF 27	
DRAWN BY:		H. DAVIS	PROJ. NO.: 328808.0000.0000
CHECKED BY:		J. DICKEY	
APPROVED BY:		J. DICKEY	
DATE:		MAY 2025	
		63 Marginal Way 4th Floor Portland, ME 04101 Phone: 207.879.1930	
		Excelsior	

Coordinate System: NAD 1983 StatePlane New York West Flips 3103 Feet, Map Rotation: 0
-- Saved By: WDAVIS on 5/5/2025, 10:16:23 AM, File Path: T:\PROJECTS\NEXTERA\Excelsior\Excelsior.aprx, Layout Name: Fig 4-3 Tax Parcels, Tlx171, 202503071

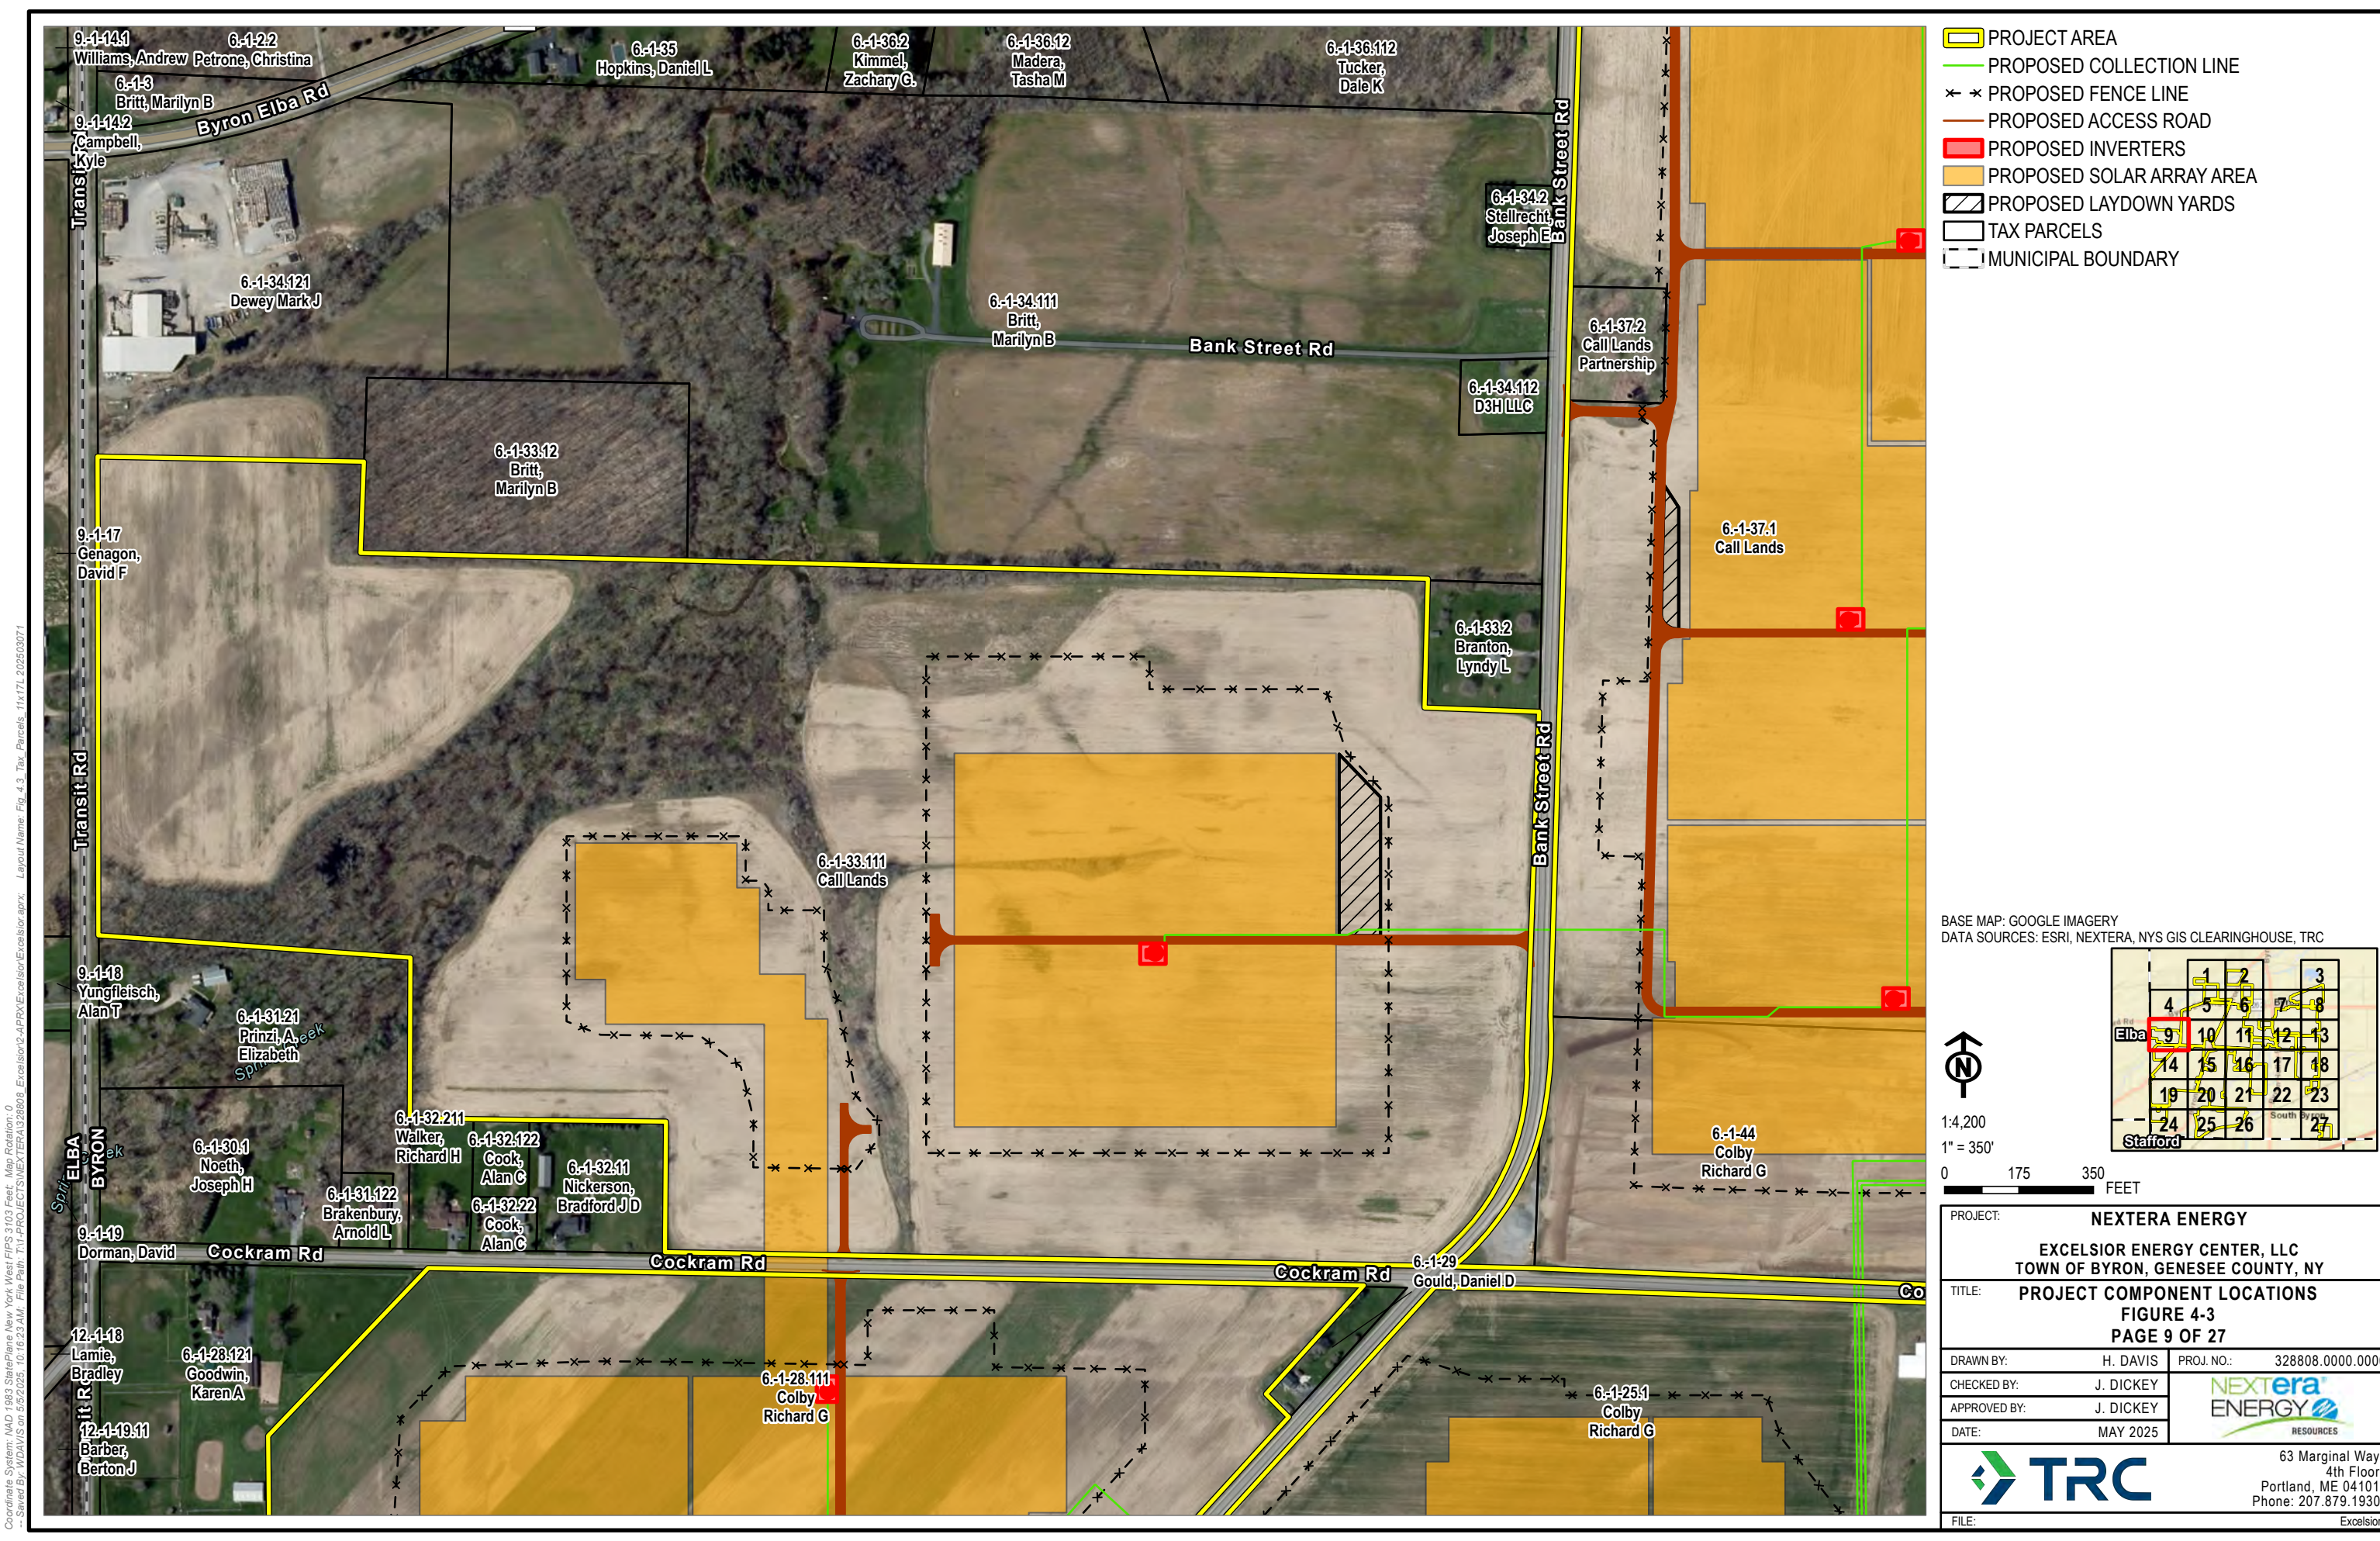

Coordinate System: NAD 1983 StatePlane New York West Flips 3103 Feet, Map Rotation: 0
-- Saved By: WDAVIS on 5/5/2025, 10:16:23 AM, File Path: T:\PROJECTS\NEXTERA\Excelsior.aprx, Layout Name: Fig 4.3 Tax Parcels, Tlx171, 202503071

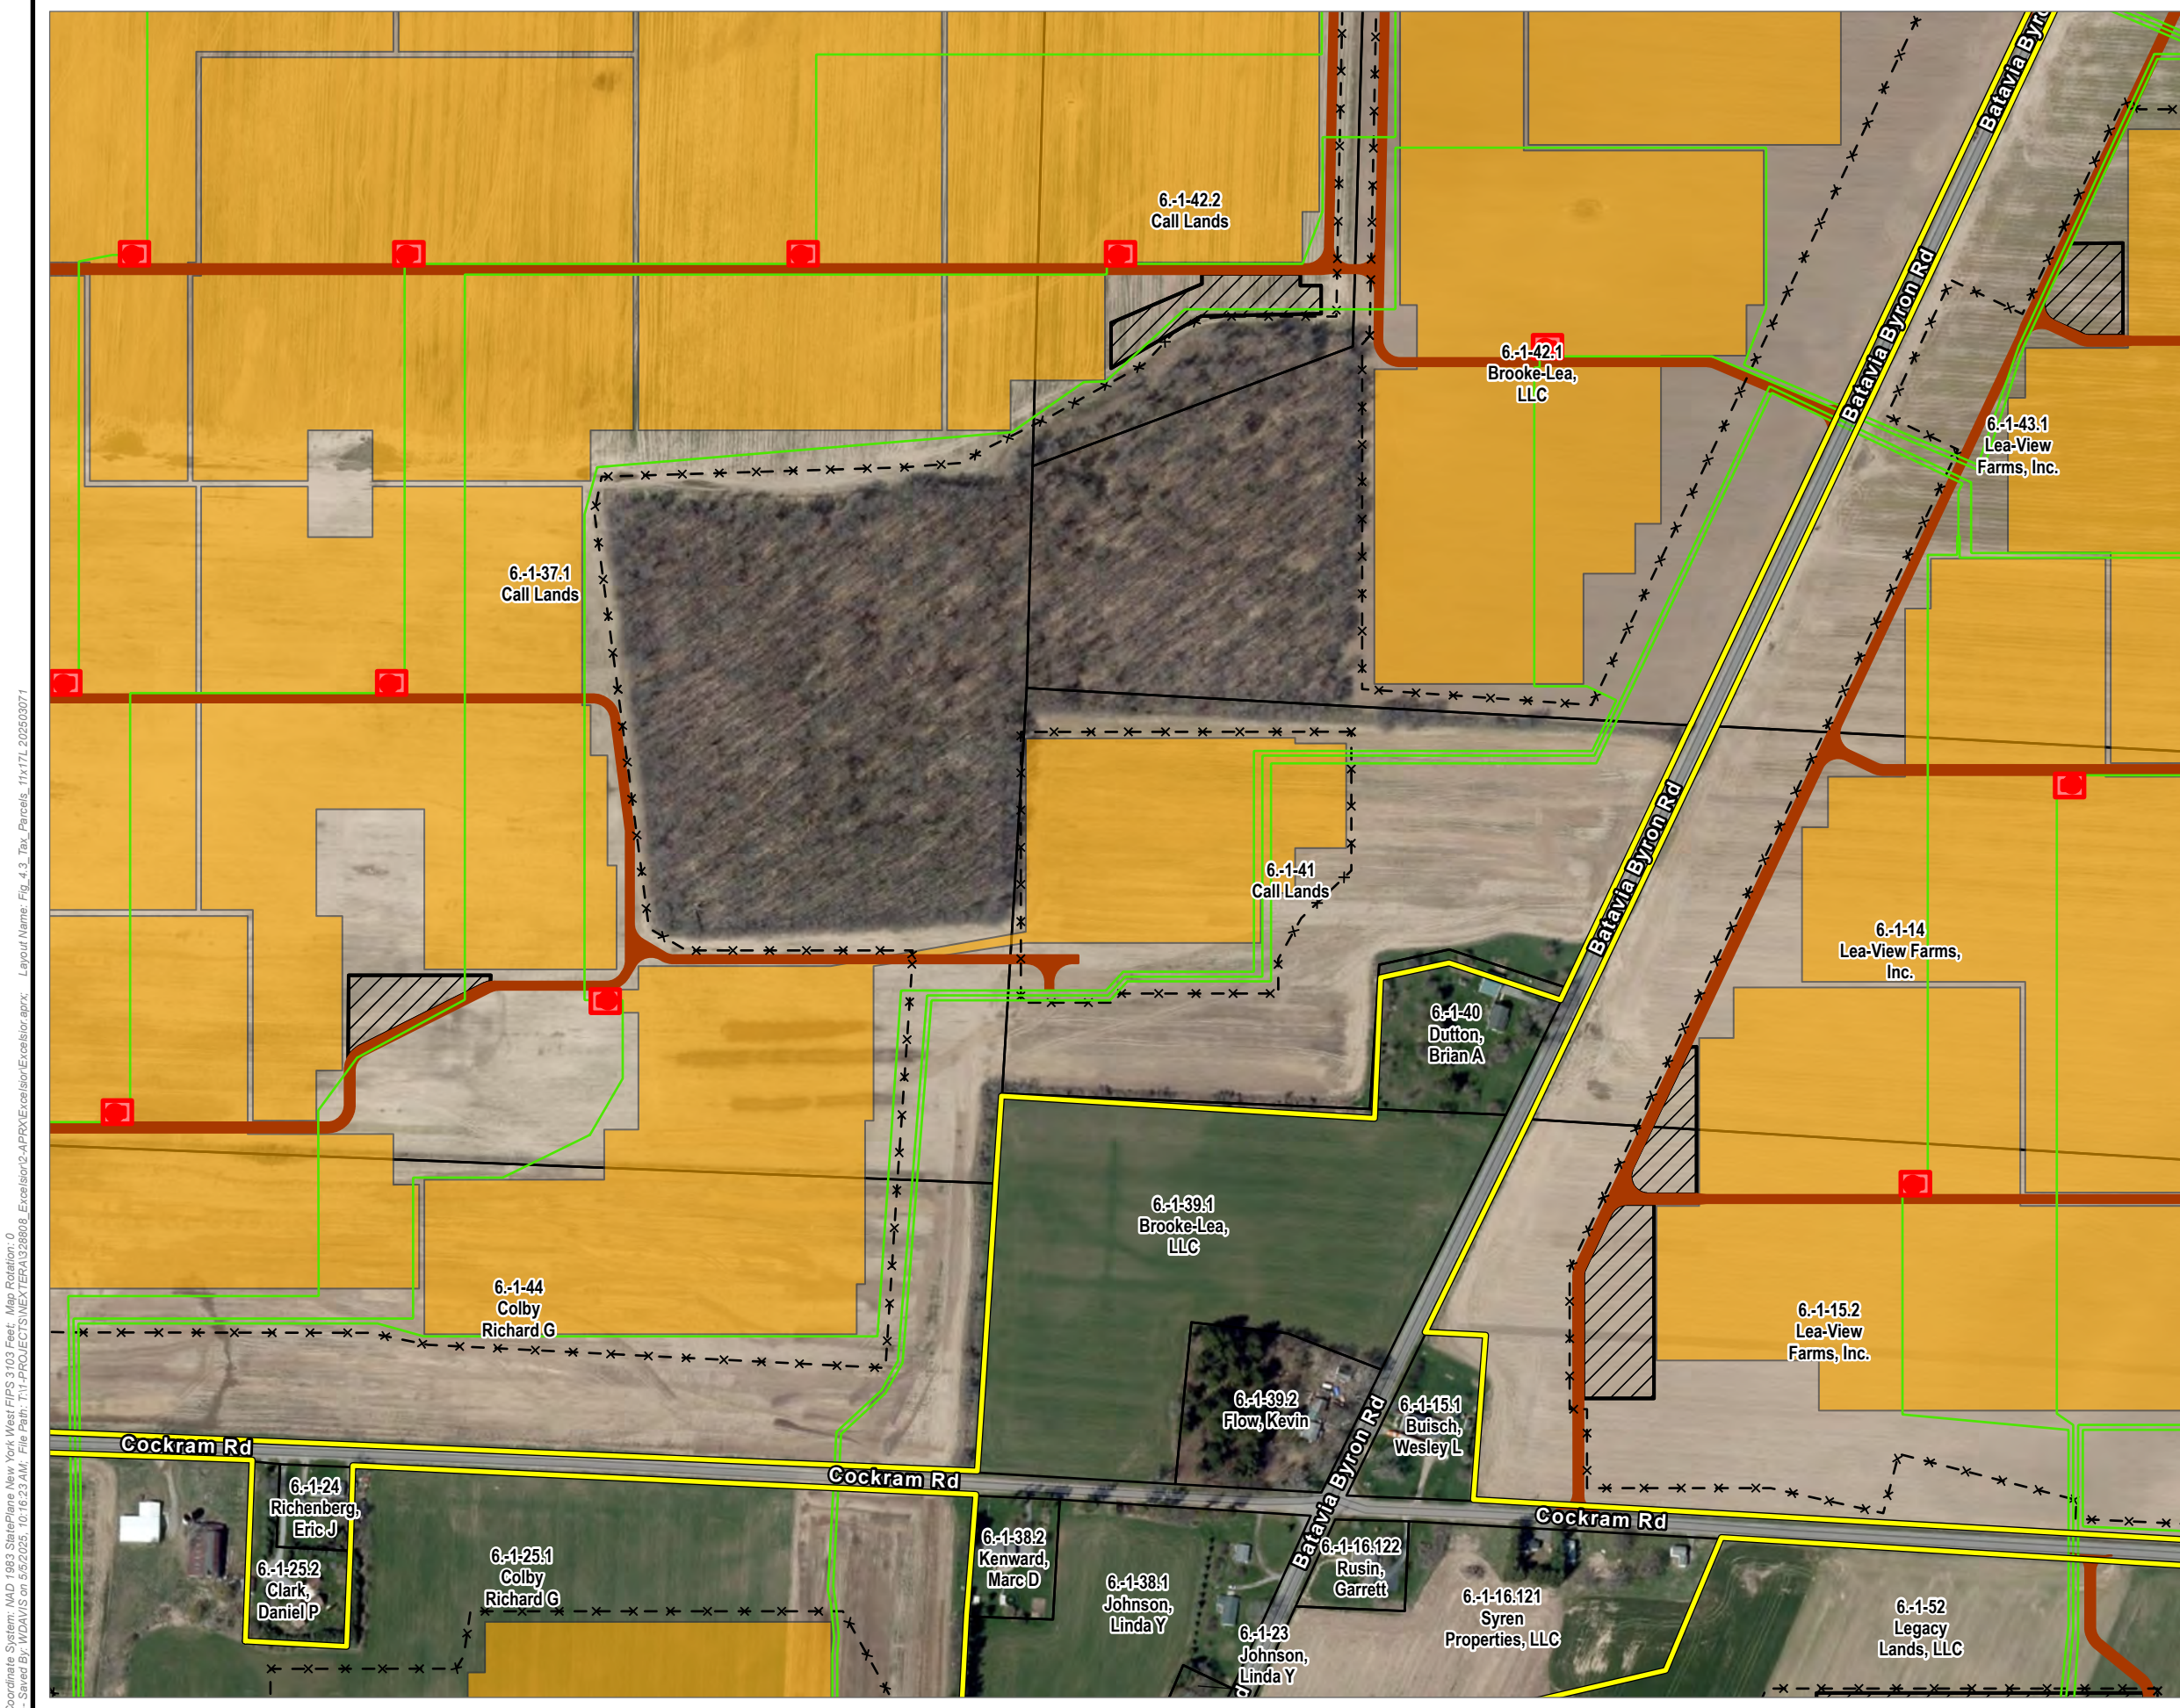

PROJECT AREA

PROPOSED COLLECTION LINE

✕ ✕

PROPOSED FENCE LINE

PROPOSED ACCESS ROAD

PROPOSED INVERTERS

PROPOSED SOLAR ARRAY AREA

PROPOSED LAYDOWN YARDS

TAX PARCELS

MUNICIPAL BOUNDARY

BASE MAP: GOOGLE IMAGERY
DATA SOURCES: ESRI, NEXTERA, NYS GIS CLEARINGHOUSE, TRC

1200

1" = 350'

0 175 350 FEET

PROJECT: NEXTERA ENERGY
EXCELSIOR ENERGY CENTER, LLC
TOWN OF BYRON, GENESEE COUNTY, NY

TITLE: PROJECT COMPONENT LOCATIONS
FIGURE 4-3
PAGE 10 OF 27

DRAWN BY: H. DAVIS
CHECKED BY: J. DICKEY
APPROVED BY: J. DICKEY
DATE: MAY 2025

PROJ. NO.: 328808.0000.0000


NEXTERA ENERGY
RESOURCES

TRC

63 Marginal Way
4th Floor
Portland, ME 04101
Phone: 207.879.1930

FILE: Excelsior

Coordinate System: NAD 1983 StatePlane New York West FIPS 3103 Feet, Map Rotation: 0
-- Saved By: WDAVIS on 5/5/2025, 10:16:23 AM, File Path: T:\PROJECTS\NEXTERA\Excelsior.aprx, Layout Name: Fig 4.3 Tax Parcels, Tlx171, 202503071

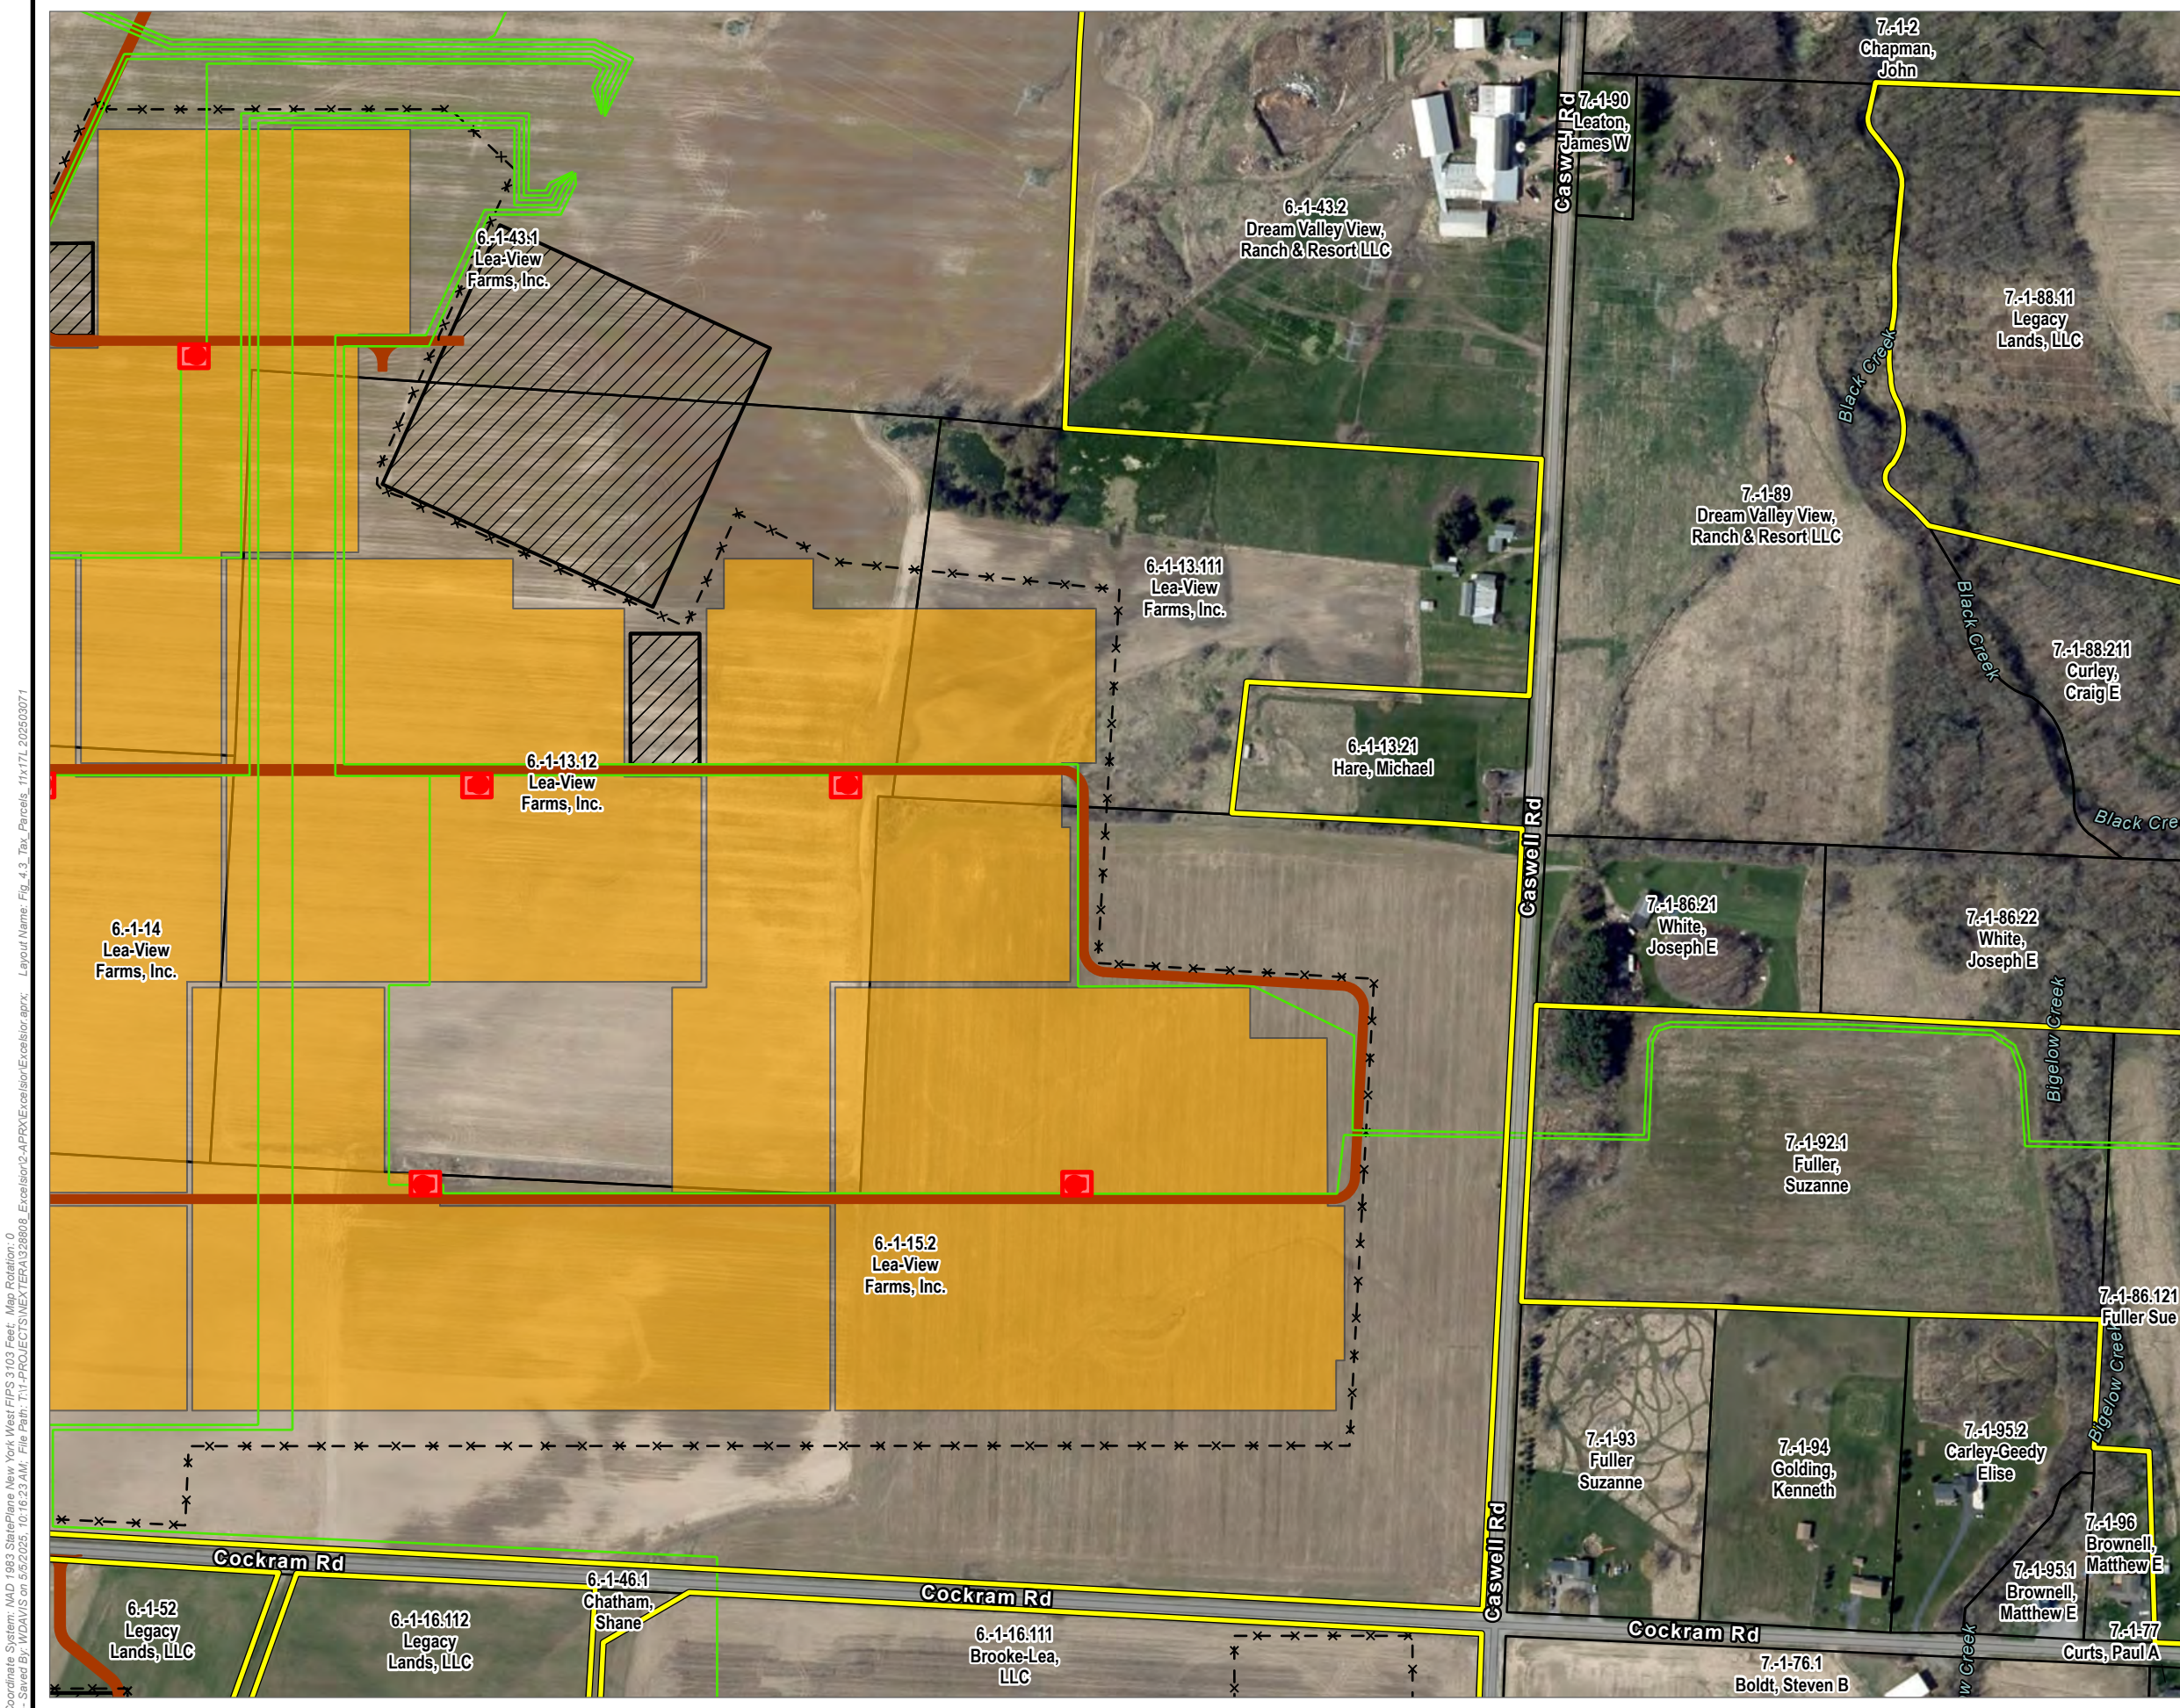

PROJECT AREA

PROPOSED COLLECTION LINE

PROPOSED FENCE LINE

PROPOSED ACCESS ROAD

PROPOSED INVERTERS

PROPOSED SOLAR ARRAY AREA

PROPOSED LAYDOWN YARDS

TAX PARCELS

MUNICIPAL BOUNDARY

BASE MAP: GOOGLE IMAGERY
DATA SOURCES: ESRI, NEXTERA, NYS GIS CLEARINGHOUSE, TRC

1

2

3

4

5

6

7

8

9

10

11

12

13

14

15

16

17

18

19

20

21

22

23

24

25

26

27

Elba

Stafford

South Byron

N

1:4,200

1" = 350'

0

175

350

FEET

PROJECT: NEXTERA ENERGY

EXCELSIOR ENERGY CENTER, LLC

TOWN OF BYRON, GENESEE COUNTY, NY

TITLE: PROJECT COMPONENT LOCATIONS

FIGURE 4-3

PAGE 11 OF 27

DRAWN BY: H. DAVIS

CHECKED BY: J. DICKEY

APPROVED BY: J. DICKEY

DATE: MAY 2025

PROJ. NO.: 328808.0000.0000

NEXTERA

ENERGY

RESOURCES

63 Marginal Way

4th Floor


Portland, ME 04101

Phone: 207.879.1930


FILE:

Excelsior

Coordinate System: NAD 1983 StatePlane New York West Flips 3103 Feet, Map Rotation: 0
-- Saved By: WDAVIS on 5/5/2025, 10:16:23 AM, File Path: T:\PROJECTS\NEXTERA\Excelsior\aprx, Layout Name: Fig 4.3 Tax Parcels, Tlx171, 202503071

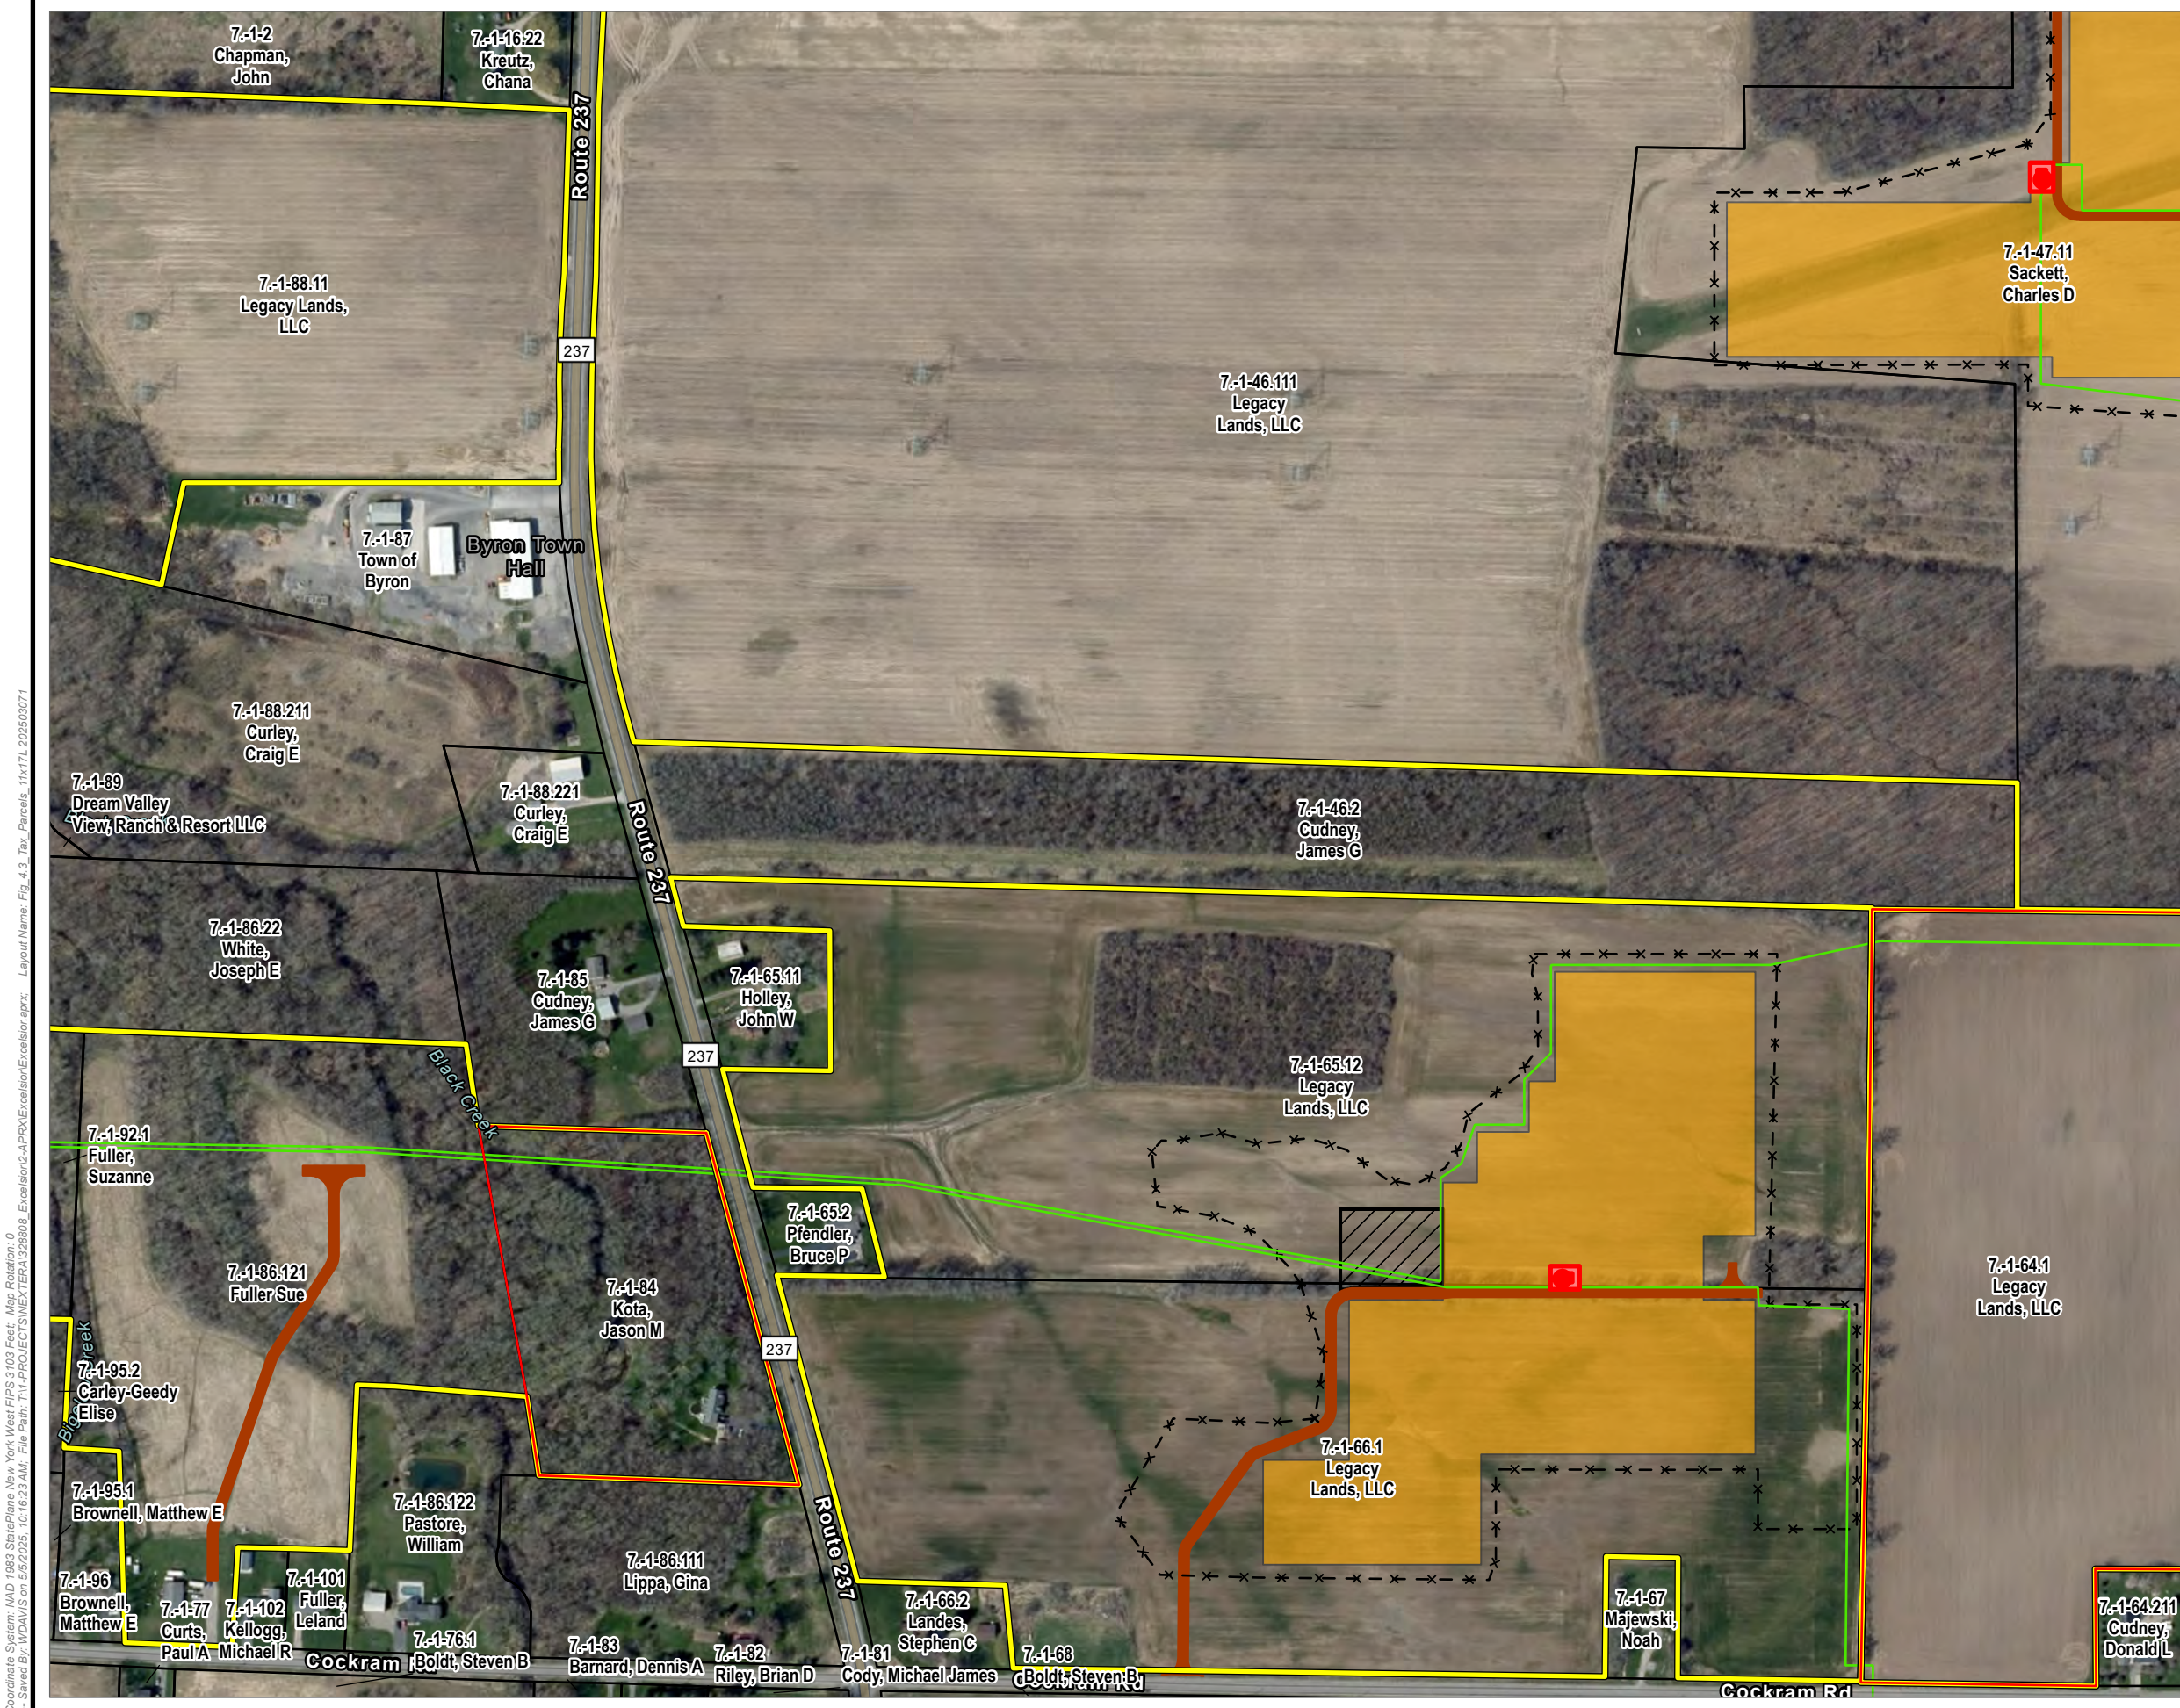

- PROJECT AREA
- PROPOSED ADDITIONAL PARCELS
- PROPOSED COLLECTION LINE
- PROPOSED FENCE LINE
- PROPOSED ACCESS ROAD
- PROPOSED INVERTERS
- PROPOSED SOLAR ARRAY AREA
- PROPOSED LAYDOWN YARDS
- TAX PARCELS
- MUNICIPAL BOUNDARY

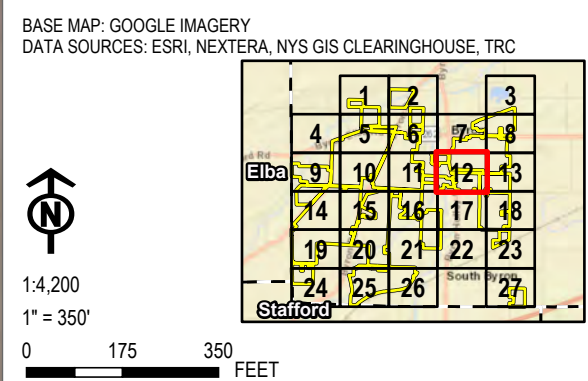

PROJECT: NEXTERA ENERGY	
EXCELSIOR ENERGY CENTER, LLC TOWN OF BYRON, GENESEE COUNTY, NY	
TITLE: PROJECT COMPONENT LOCATIONS FIGURE 4-3 PAGE 12 OF 27	
DRAWN BY: H. DAVIS	PROJ. NO.: 328808.0000.0000
CHECKED BY: J. DICKEY	NEXTERA ENERGY RESOURCES
APPROVED BY: J. DICKEY	
DATE: MAY 2025	
TRC	
63 Marginal Way 4th Floor Portland, ME 04101 Phone: 207.879.1930	
FILE:	Excelsior

Coordinate System: NAD 1983 StatePlane New York West Flips 3103 Feet, Map Rotation: 0
-- Saved By: WDAVIS on 5/5/2025, 10:16:23 AM, File Path: T:\PROJECTS\NEXTERA\Excelsior.aprx, Layout Name: Fig 4.3 Tax Parcels, Tlx171, 202503071



- PROJECT AREA
- PROPOSED COLLECTION LINE
- PROPOSED FENCE LINE
- PROPOSED ACCESS ROAD
- PROPOSED INVERTERS
- PROPOSED SOLAR ARRAY AREA
- PROPOSED LAYDOWN YARDS
- TAX PARCELS
- MUNICIPAL BOUNDARY

BASE MAP: GOOGLE IMAGERY
DATA SOURCES: ESRI, NEXTERA, NYS GIS CLEARINGHOUSE, TRC

14,200
1" = 350'

0 175 350 FEET

North arrow pointing up.

Inset map showing a grid of 27 numbered cells. Cell 14 is highlighted in red. Labels 'Elba' and 'Stafford' are near the grid.

PROJECT: NEXTERA ENERGY	
EXCELSIOR ENERGY CENTER, LLC TOWN OF BYRON, GENESEE COUNTY, NY	
TITLE: PROJECT COMPONENT LOCATIONS FIGURE 4-3 PAGE 14 OF 27	
DRAWN BY: H. DAVIS	PROJ. NO.: 328808.0000.0000
CHECKED BY: J. DICKEY	
APPROVED BY: J. DICKEY	
DATE: MAY 2025	
63 Marginal Way 4th Floor Portland, ME 04101 Phone: 207.879.1930	
FILE:	Excelsior

Coordinate System: NAD 1983 StatePlane New York West FIPS 3103 Feet, Map Rotation: 0
-- Saved By: WDAVIS on 5/5/2025, 10:16:23 AM, File Path: T:\PROJECTS\NEXTERA\Excelsior\aprx, Layout Name: Fig 4-3 Tax Parcels, T1x171, 202503071



PROJECT AREA

PROPOSED COLLECTION LINE

✕ ✕

PROPOSED FENCE LINE

PROPOSED ACCESS ROAD

PROPOSED INVERTERS

PROPOSED SOLAR ARRAY AREA

PROPOSED LAYDOWN YARDS

TAX PARCELS

MUNICIPAL BOUNDARY

BASE MAP: GOOGLE IMAGERY
DATA SOURCES: ESRI, NEXTERA, NYS GIS CLEARINGHOUSE, TRC

1

2

3

4

5

6

7

8

9

10

11

12

13

14

15

16

17

18

19

20

21

22

23

24

25

26

27

Elba

Stafford

South Byron

N

1:4,200
1" = 350'

0


175

350

FEET

PROJECT: NEXTERA ENERGY	
EXCELSIOR ENERGY CENTER, LLC TOWN OF BYRON, GENESEE COUNTY, NY	
TITLE: PROJECT COMPONENT LOCATIONS FIGURE 4-3 PAGE 15 OF 27	
DRAWN BY: H. DAVIS	PROJ. NO.: 328808.0000.0000
CHECKED BY: J. DICKEY	NEXTERA ENERGY RESOURCES
APPROVED BY: J. DICKEY	
DATE: MAY 2025	
TRC 63 Marginal Way 4th Floor Portland, ME 04101 Phone: 207.879.1930	
FILE:	Excelsior

Coordinate System: NAD 1983 StatePlane New York West Flips 3103 Feet, Map Rotation: 0
-- Saved By: WDAVIS on 5/5/2025, 10:16:23 AM, File Path: T:\PROJECTS\NEXTERA\Excelsior.aprx, Layout Name: Fig 4.3 Tax Parcels, T1x171, 202503071

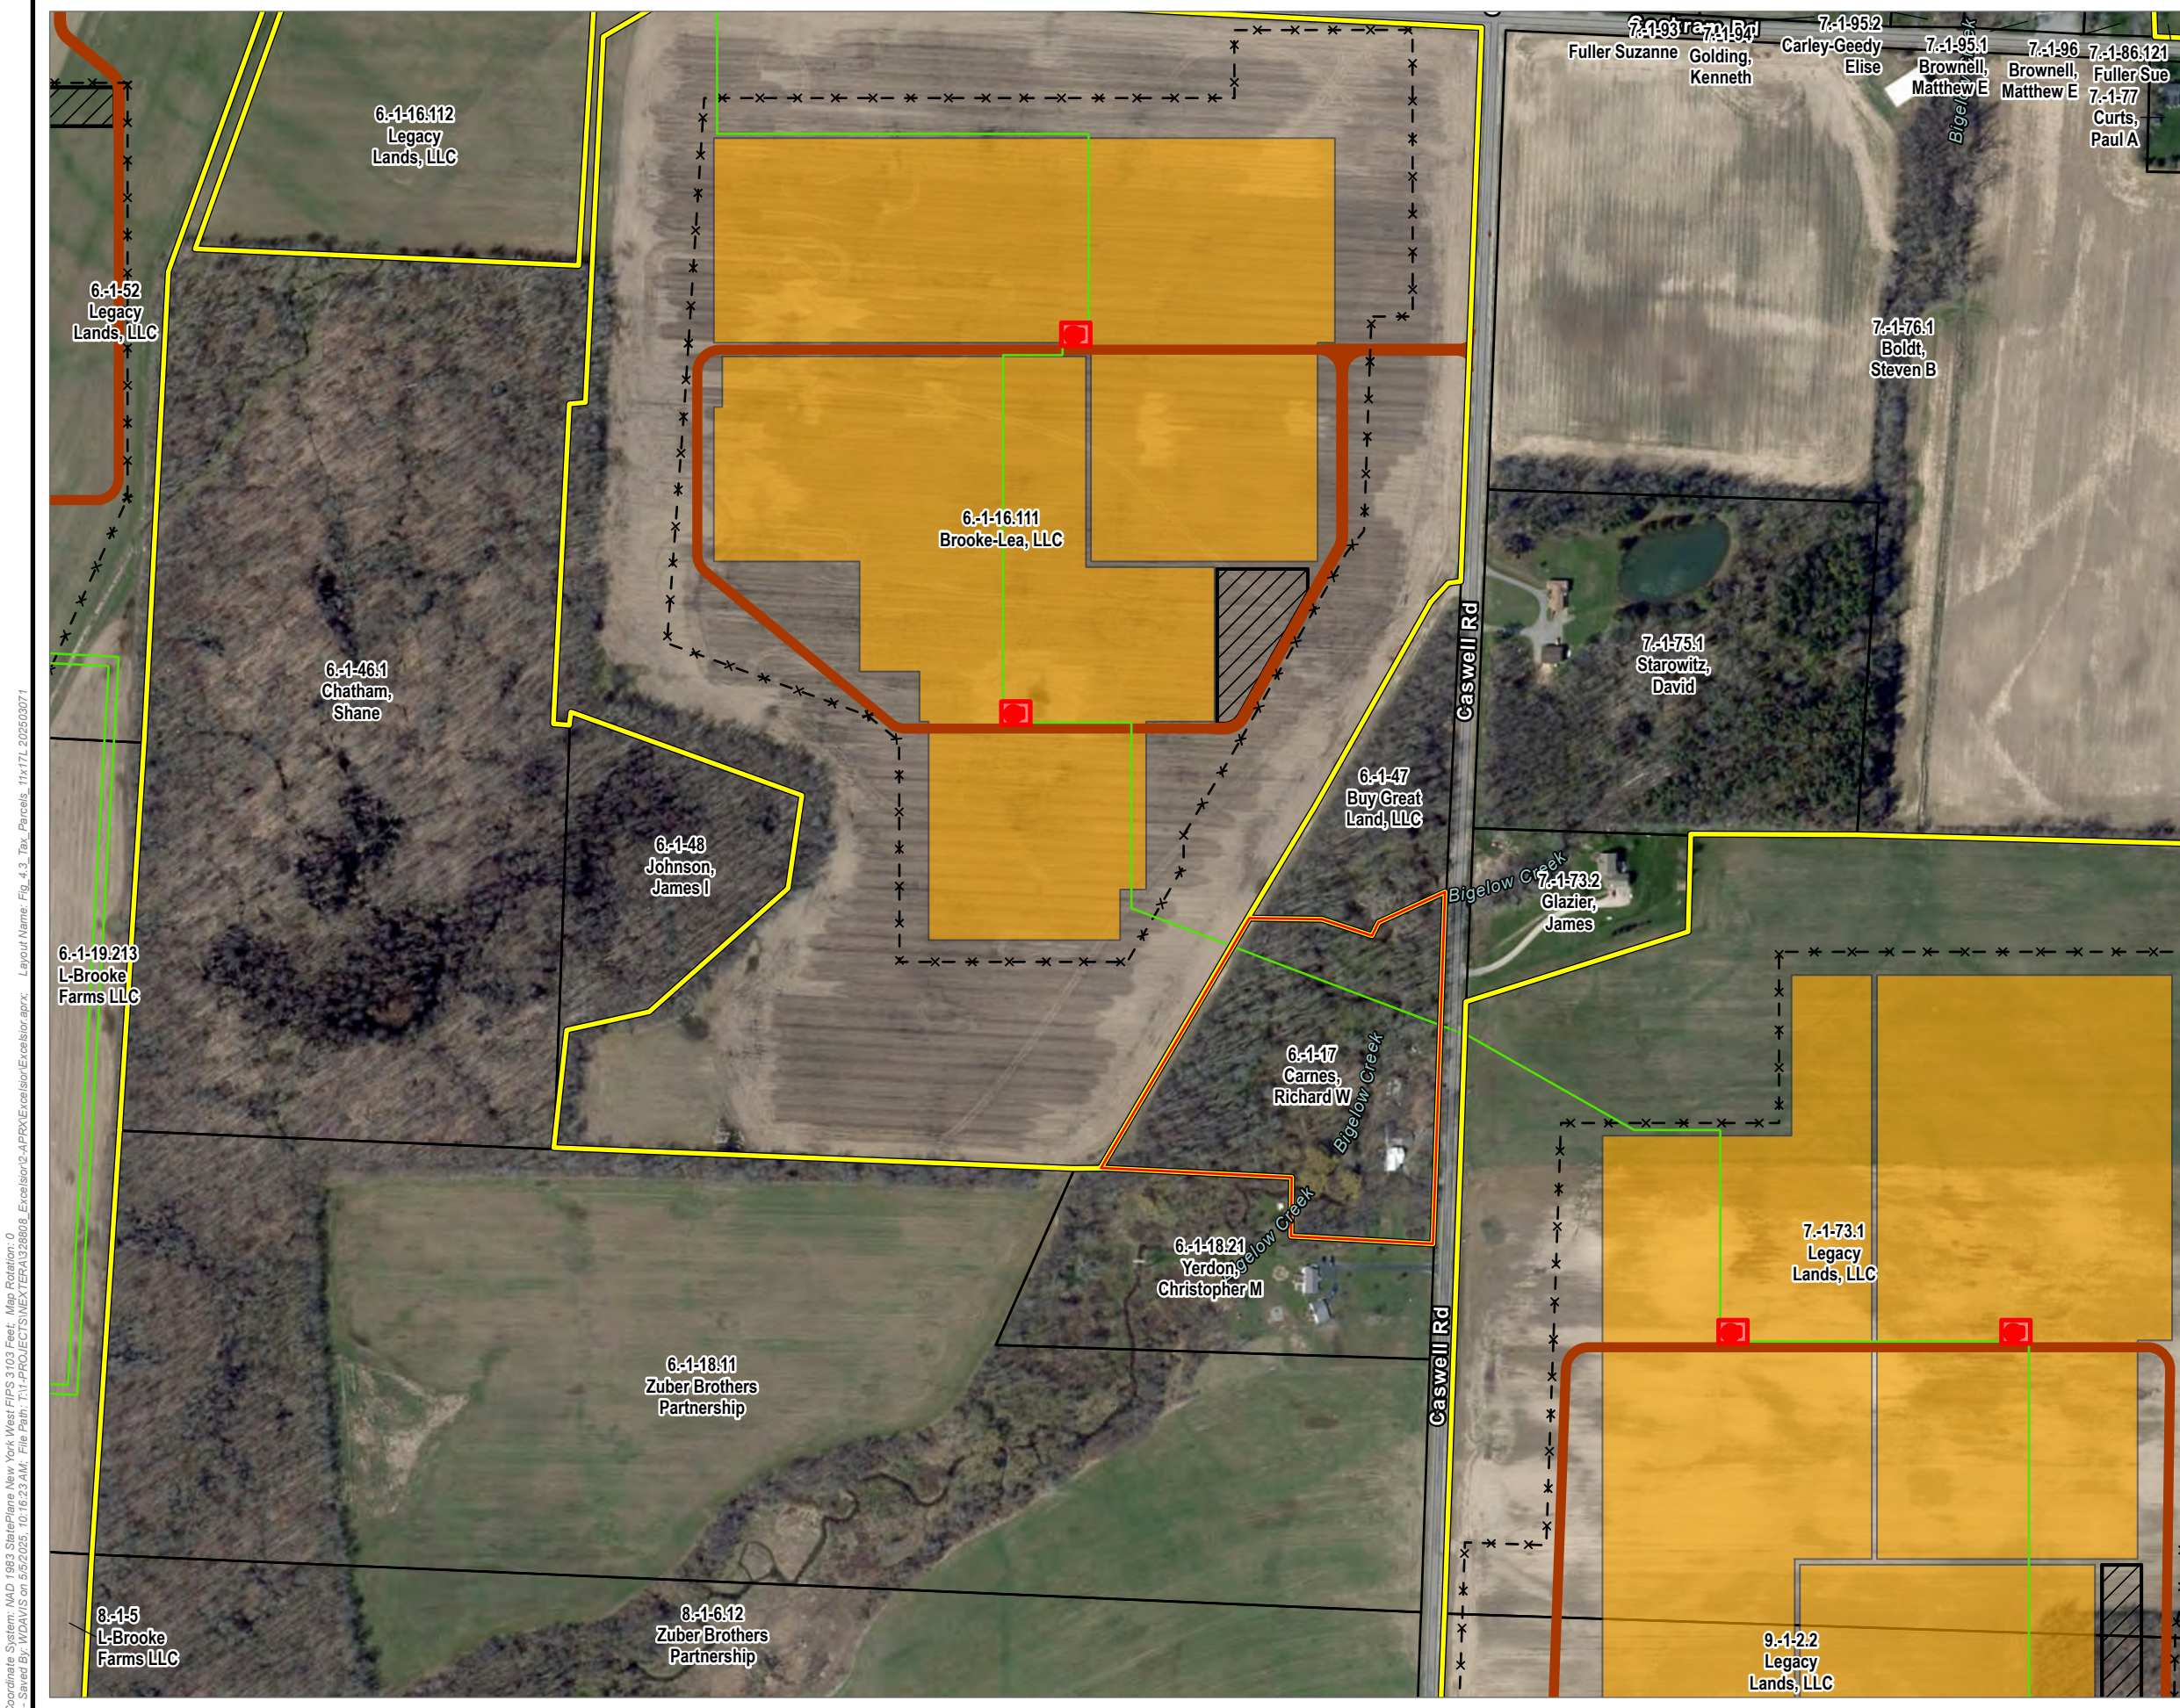

- PROJECT AREA
- PROPOSED ADDITIONAL PARCELS
- PROPOSED COLLECTION LINE
- PROPOSED FENCE LINE
- PROPOSED ACCESS ROAD
- PROPOSED INVERTERS
- PROPOSED SOLAR ARRAY AREA
- PROPOSED LAYDOWN YARDS
- TAX PARCELS
- MUNICIPAL BOUNDARY

BASE MAP: GOOGLE IMAGERY
DATA SOURCES: ESRI, NEXTERA, NYS GIS CLEARINGHOUSE, TRC

1:4,200
1" = 350'

0 175 350 FEET

PROJECT: NEXTERA ENERGY
EXCELSIOR ENERGY CENTER, LLC
TOWN OF BYRON, GENESEE COUNTY, NY

TITLE: PROJECT COMPONENT LOCATIONS
FIGURE 4-3
PAGE 16 OF 27

DRAWN BY: H. DAVIS
CHECKED BY: J. DICKEY
APPROVED BY: J. DICKEY
DATE: MAY 2025

PROJ. NO.: 328808.0000.0000

NEXTERA ENERGY RESOURCES

TRC

63 Marginal Way
4th Floor
Portland, ME 04101
Phone: 207.879.1930

FILE: Excelsior

Coordinate System: NAD 1983 StatePlane New York West FIPS 3103 Feet, Map Rotation: 0
-- Saved By: WDAVIS on 5/5/2025, 10:16:23 AM, File Path: T:\PROJECTS\NEXTERA\Excelsior.aprx, Layout Name: Fig 4-3, Tax Parcels, 11x17L, 202503071



PROJECT AREA

PROPOSED ADDITIONAL PARCELS

PROPOSED COLLECTION LINE

✕ ✕

PROPOSED FENCE LINE

PROPOSED ACCESS ROAD

PROPOSED SOLAR ARRAY AREA

PROPOSED LAYDOWN YARDS

TAX PARCELS

MUNICIPAL BOUNDARY

BASE MAP: GOOGLE IMAGERY
DATA SOURCES: ESRI, NEXTERA, NYS GIS CLEARINGHOUSE, TRC

1

2

3

4

5

6

7

8

9

10

11

12

13

14

15

16

17

18

19

20

21

22

23

24

25

26

27

Elba

Stafford

1:4,200

1" = 350'

0

175

350

FEET

PROJECT:

NEXTERA ENERGY

TITLE:

EXCELSIOR ENERGY CENTER, LLC
TOWN OF BYRON, GENESEE COUNTY, NY
PROJECT COMPONENT LOCATIONS
FIGURE 4-3
PAGE 17 OF 27

DRAWN BY:

H. DAVIS

PROJ. NO.:

328808.0000.0000

CHECKED BY:

J. DICKEY

APPROVED BY:

J. DICKEY

DATE:

MAY 2025

NEXTERA ENERGY


RESOURCES


TRC

63 Marginal Way
4th Floor
Portland, ME 04101
Phone: 207.879.1930

FILE:

Excelsior

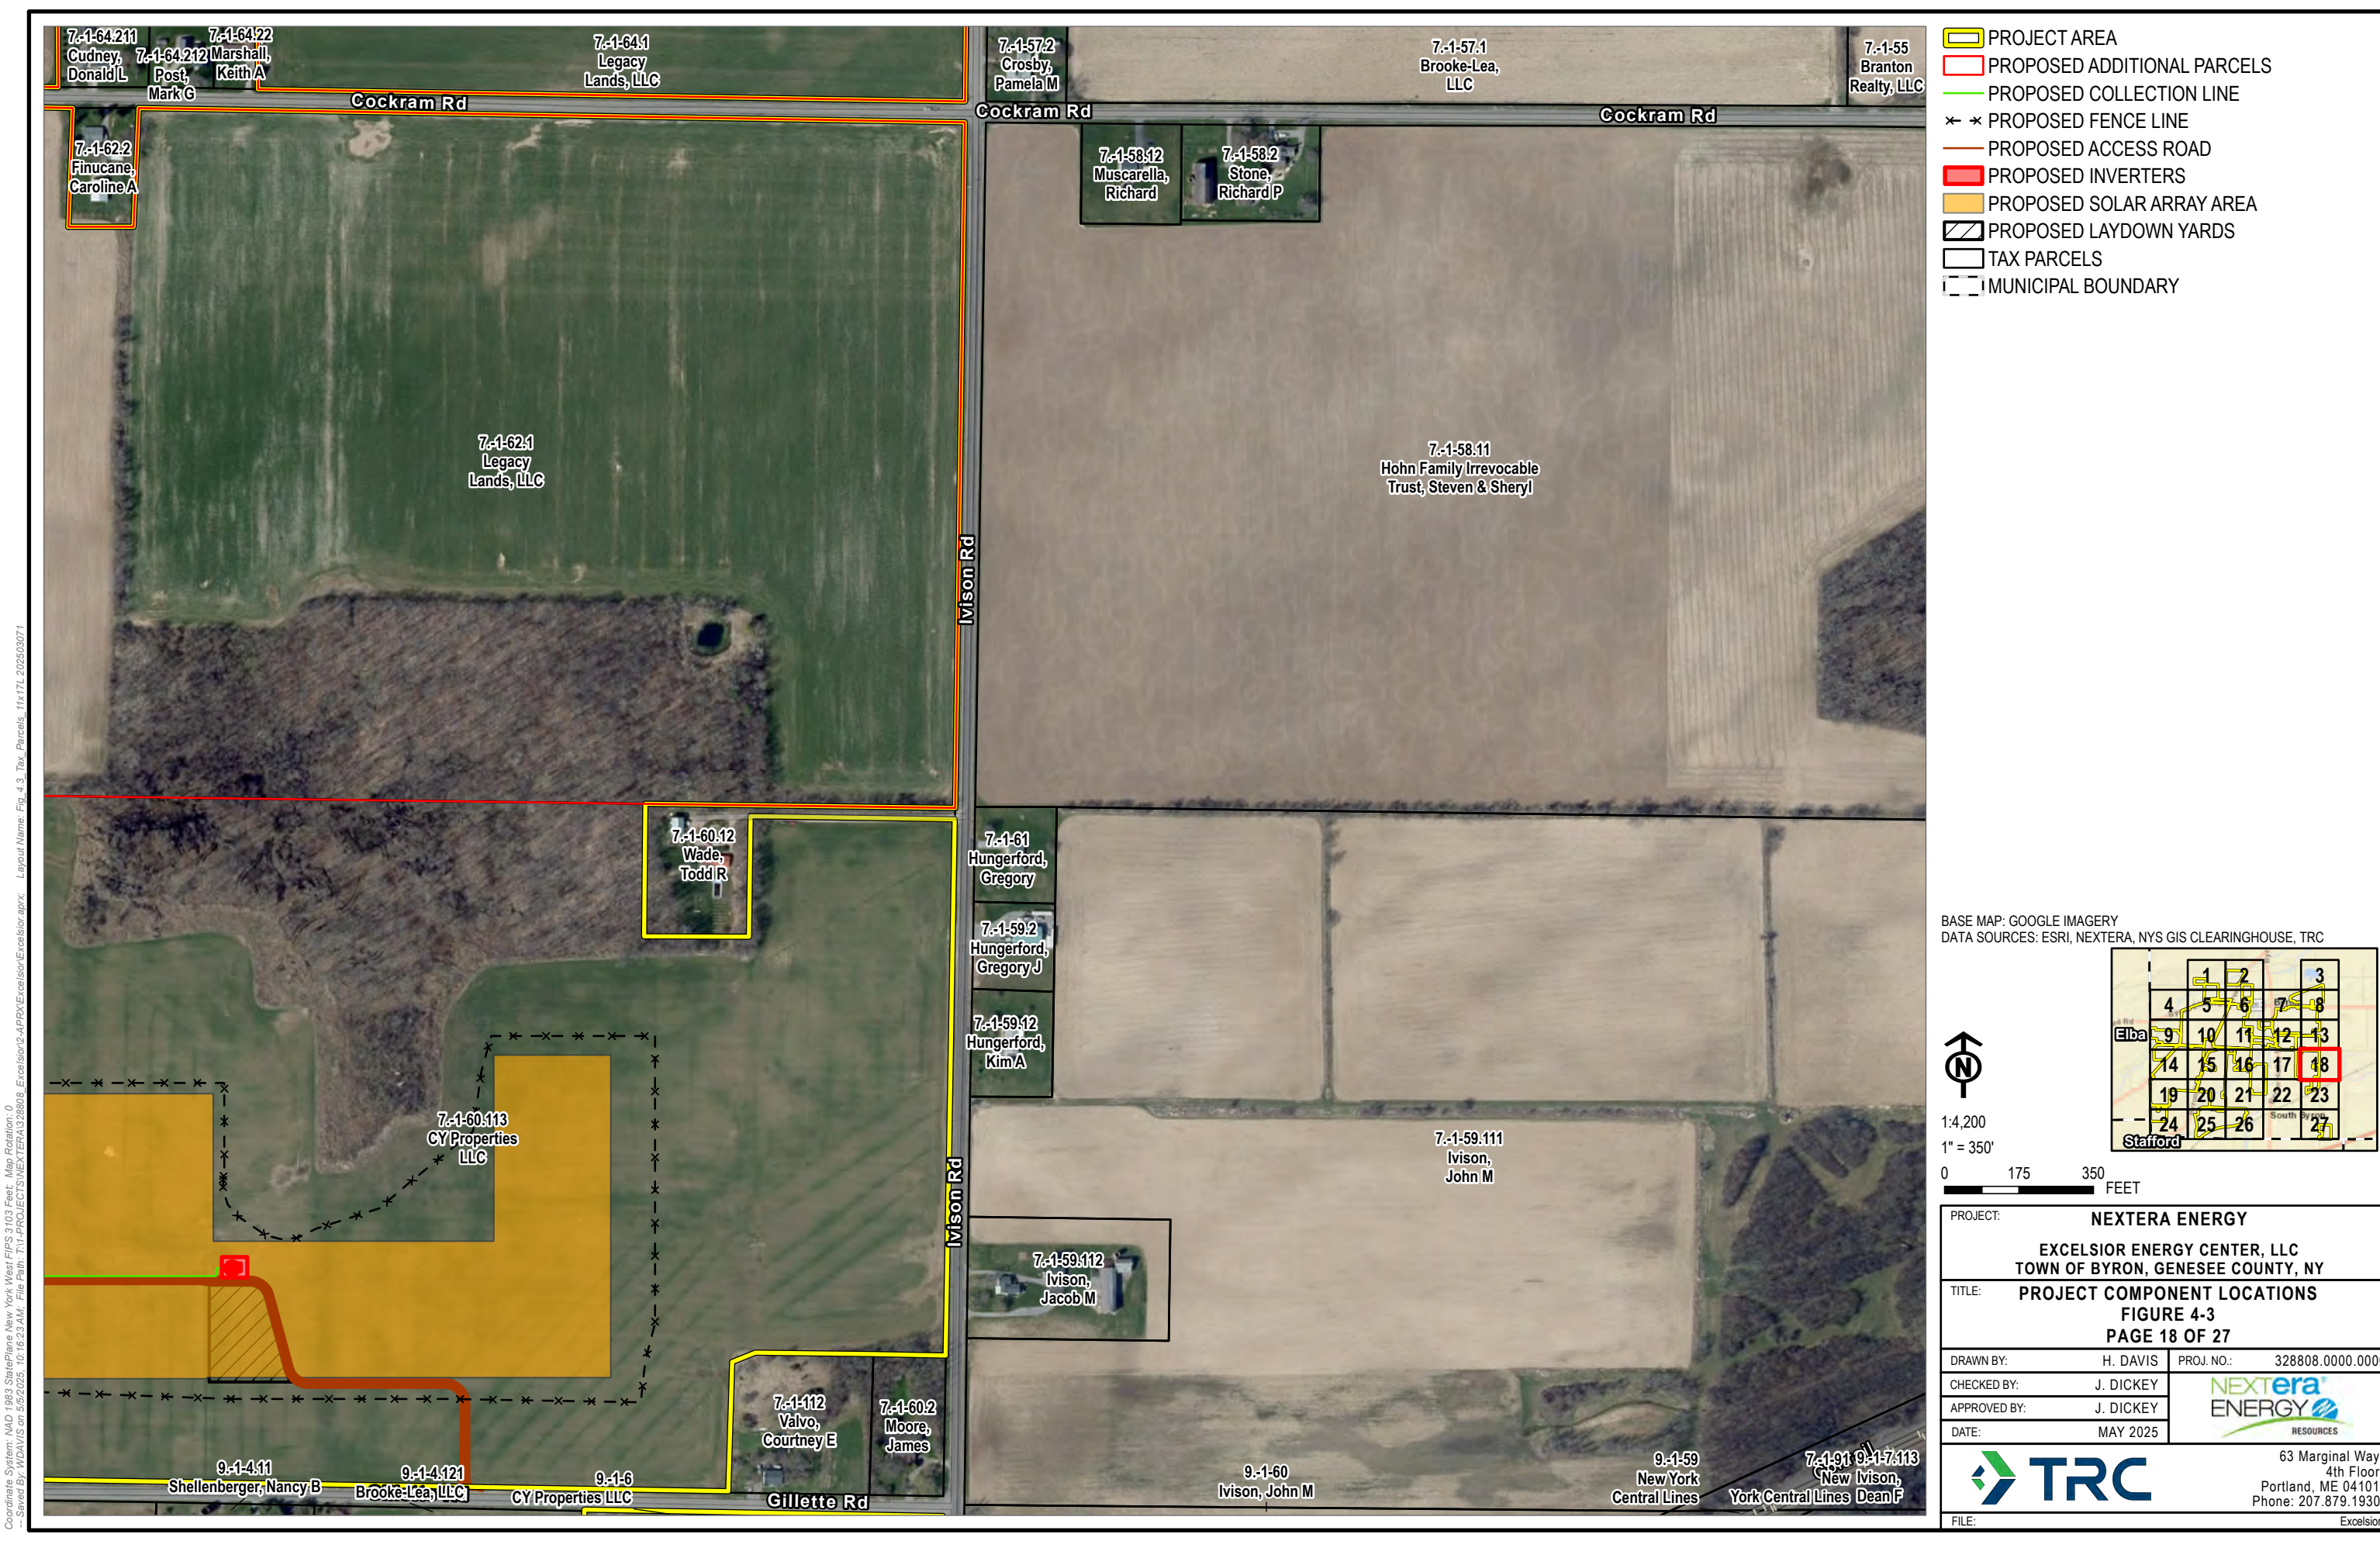

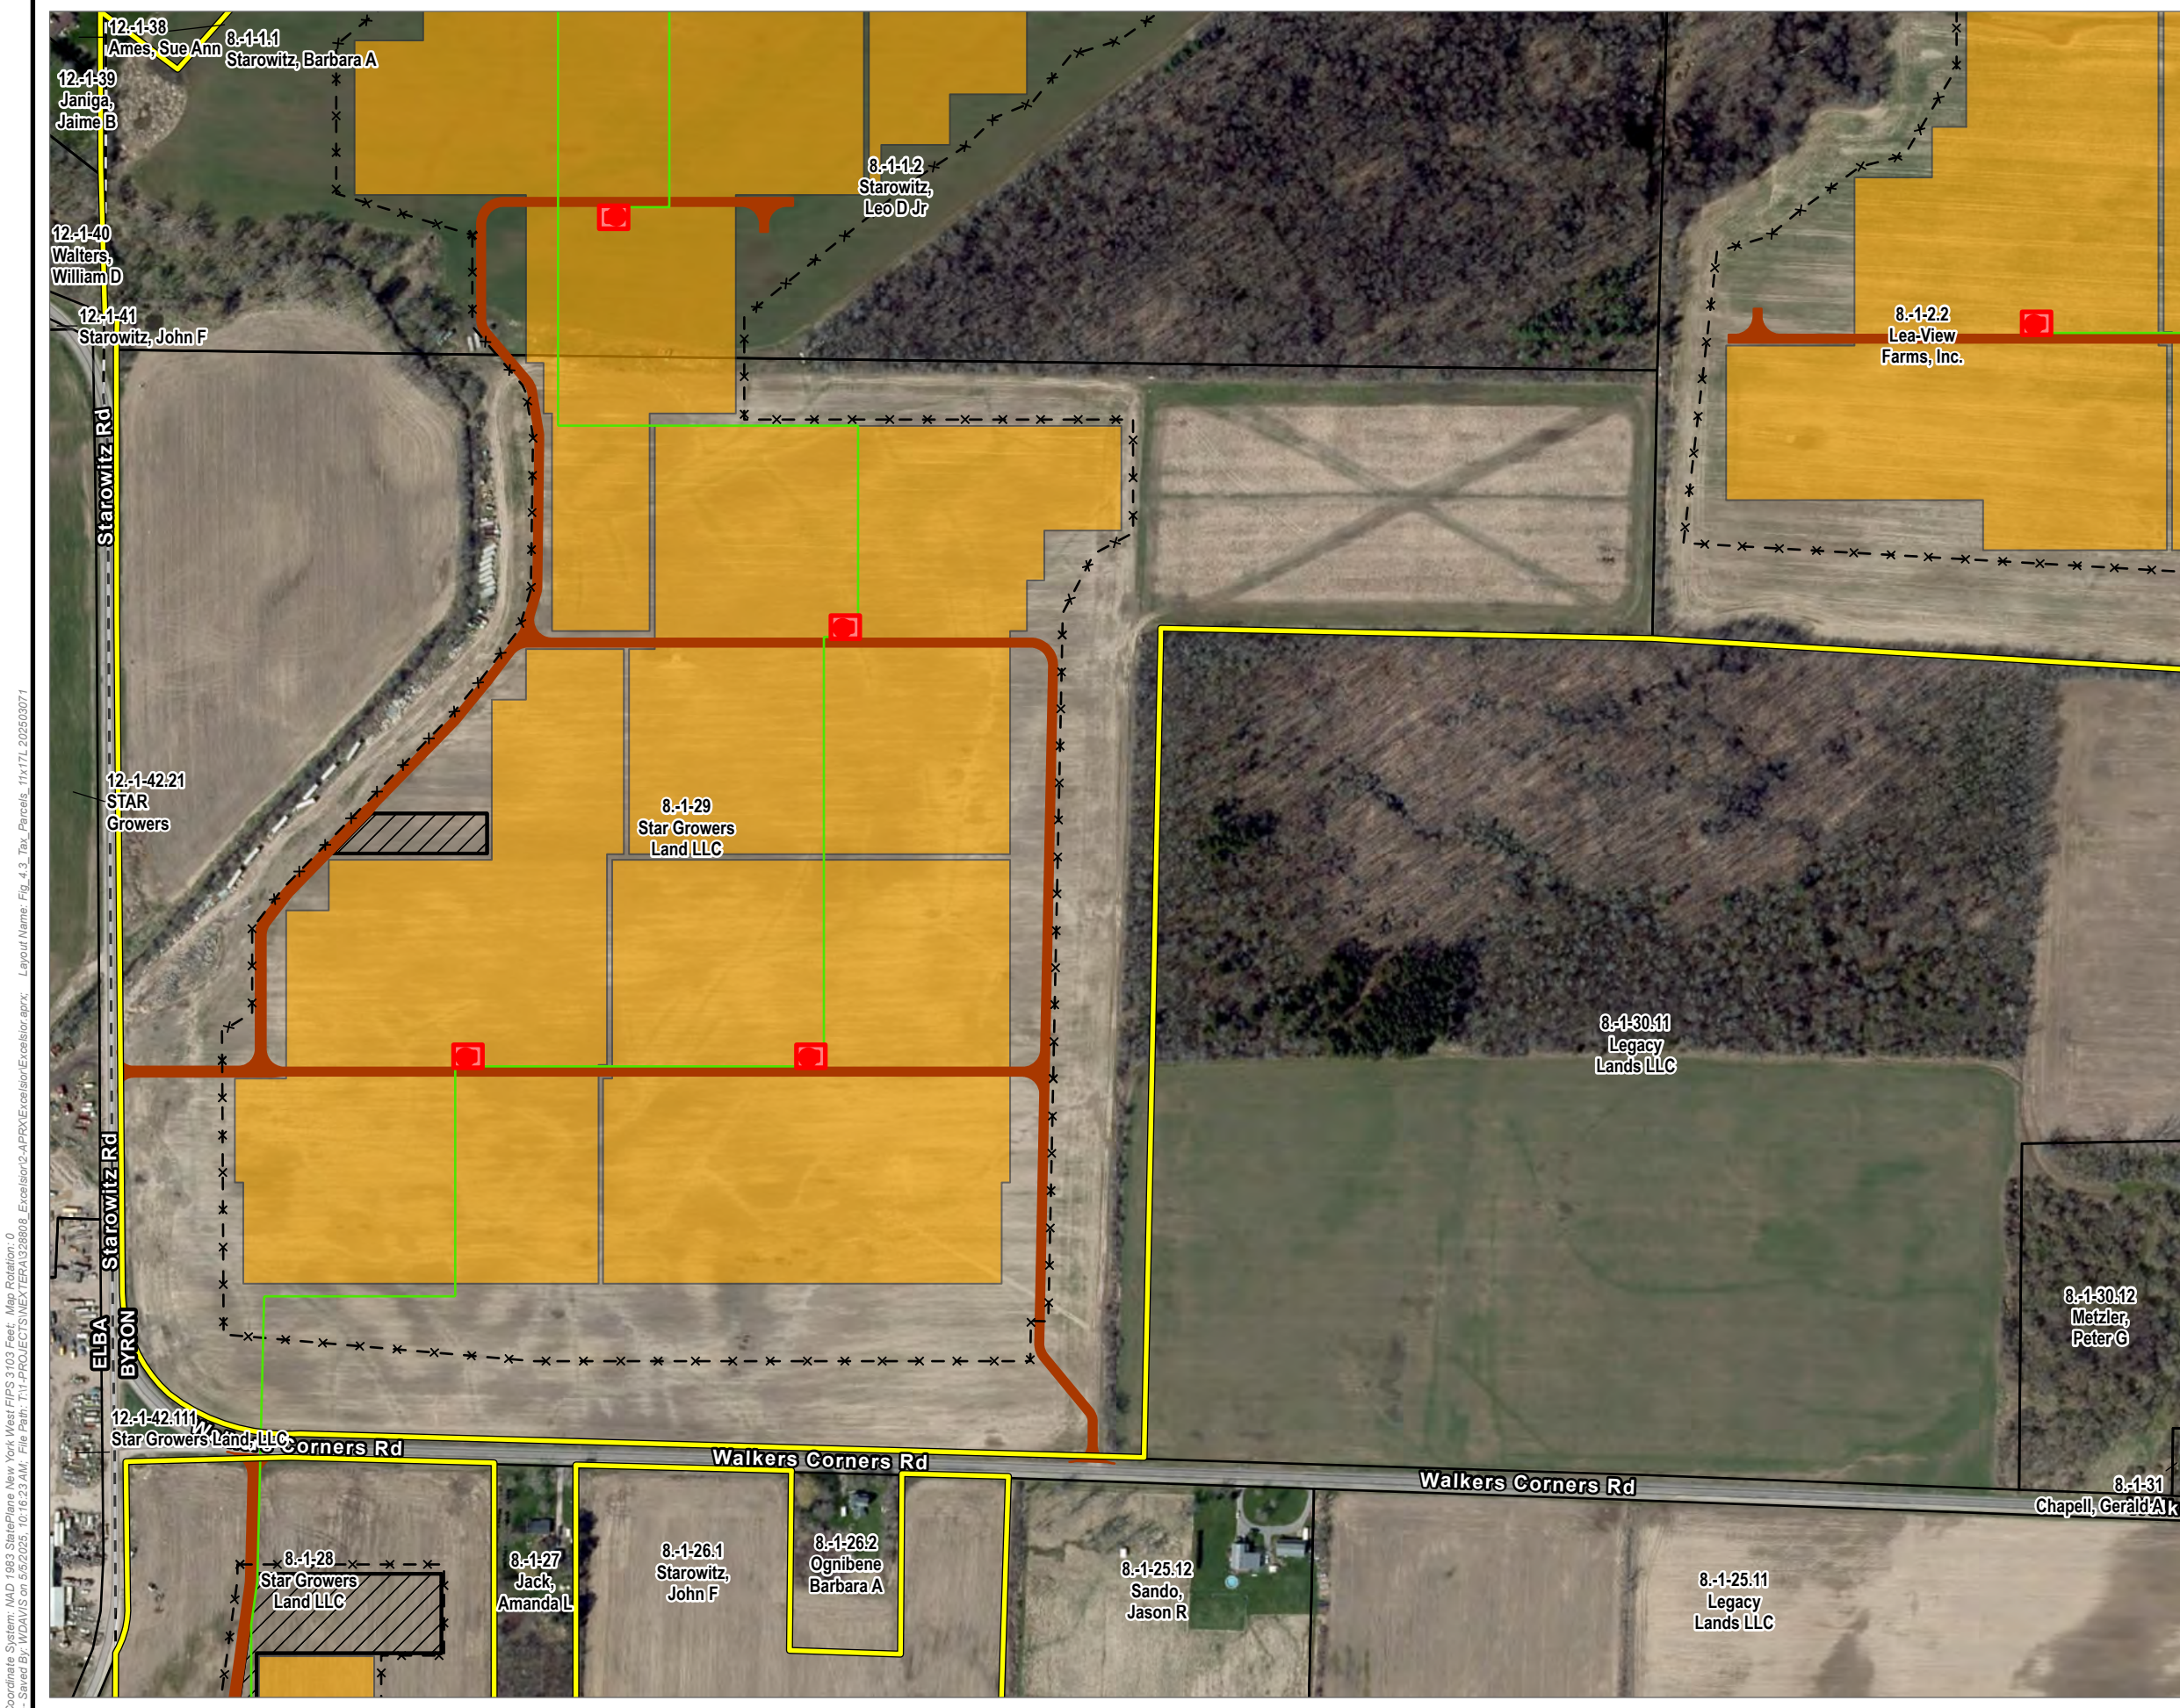

PROJECT AREA

PROPOSED COLLECTION LINE

✕ ✕

PROPOSED FENCE LINE

PROPOSED ACCESS ROAD

PROPOSED INVERTERS

PROPOSED SOLAR ARRAY AREA

PROPOSED LAYDOWN YARDS

TAX PARCELS

MUNICIPAL BOUNDARY

BASE MAP: GOOGLE IMAGERY
DATA SOURCES: ESRI, NEXTERA, NYS GIS CLEARINGHOUSE, TRC

1

2

3

4

5

6

7

8

9

10

11

12

13

14

15

16

17

18

19

20

21

22

23

24

25

26

27

Elba

Stafford

South Byron

N

1:4,200

1" = 350'

0

175

350

FEET

PROJECT:

NEXTERA ENERGY

TITLE:

EXCELSIOR ENERGY CENTER, LLC
TOWN OF BYRON, GENESEE COUNTY, NY
PROJECT COMPONENT LOCATIONS
FIGURE 4-3
PAGE 19 OF 27

DRAWN BY:

H. DAVIS

PROJ. NO.:

328808.0000.0000

CHECKED BY:

J. DICKEY

APPROVED BY:

J. DICKEY

DATE:

MAY 2025

NEXTERA ENERGY


RESOURCES

63 Marginal Way
4th Floor
Portland, ME 04101
Phone: 207.879.1930

TRC

Excelsior

Coordinate System: NAD 1983 StatePlane New York West FIPS 3103 Feet, Map Rotation: 0
-- Saved By: WDAVIS on 5/5/2025, 10:16:23 AM, File Path: T:\PROJECTS\NEXTERA\Excelsior\02-APR\X\Excelsior\Excelsior.aprx, Layout Name: Fig 4.3, Tax Parcels, 11x17L, 202503071

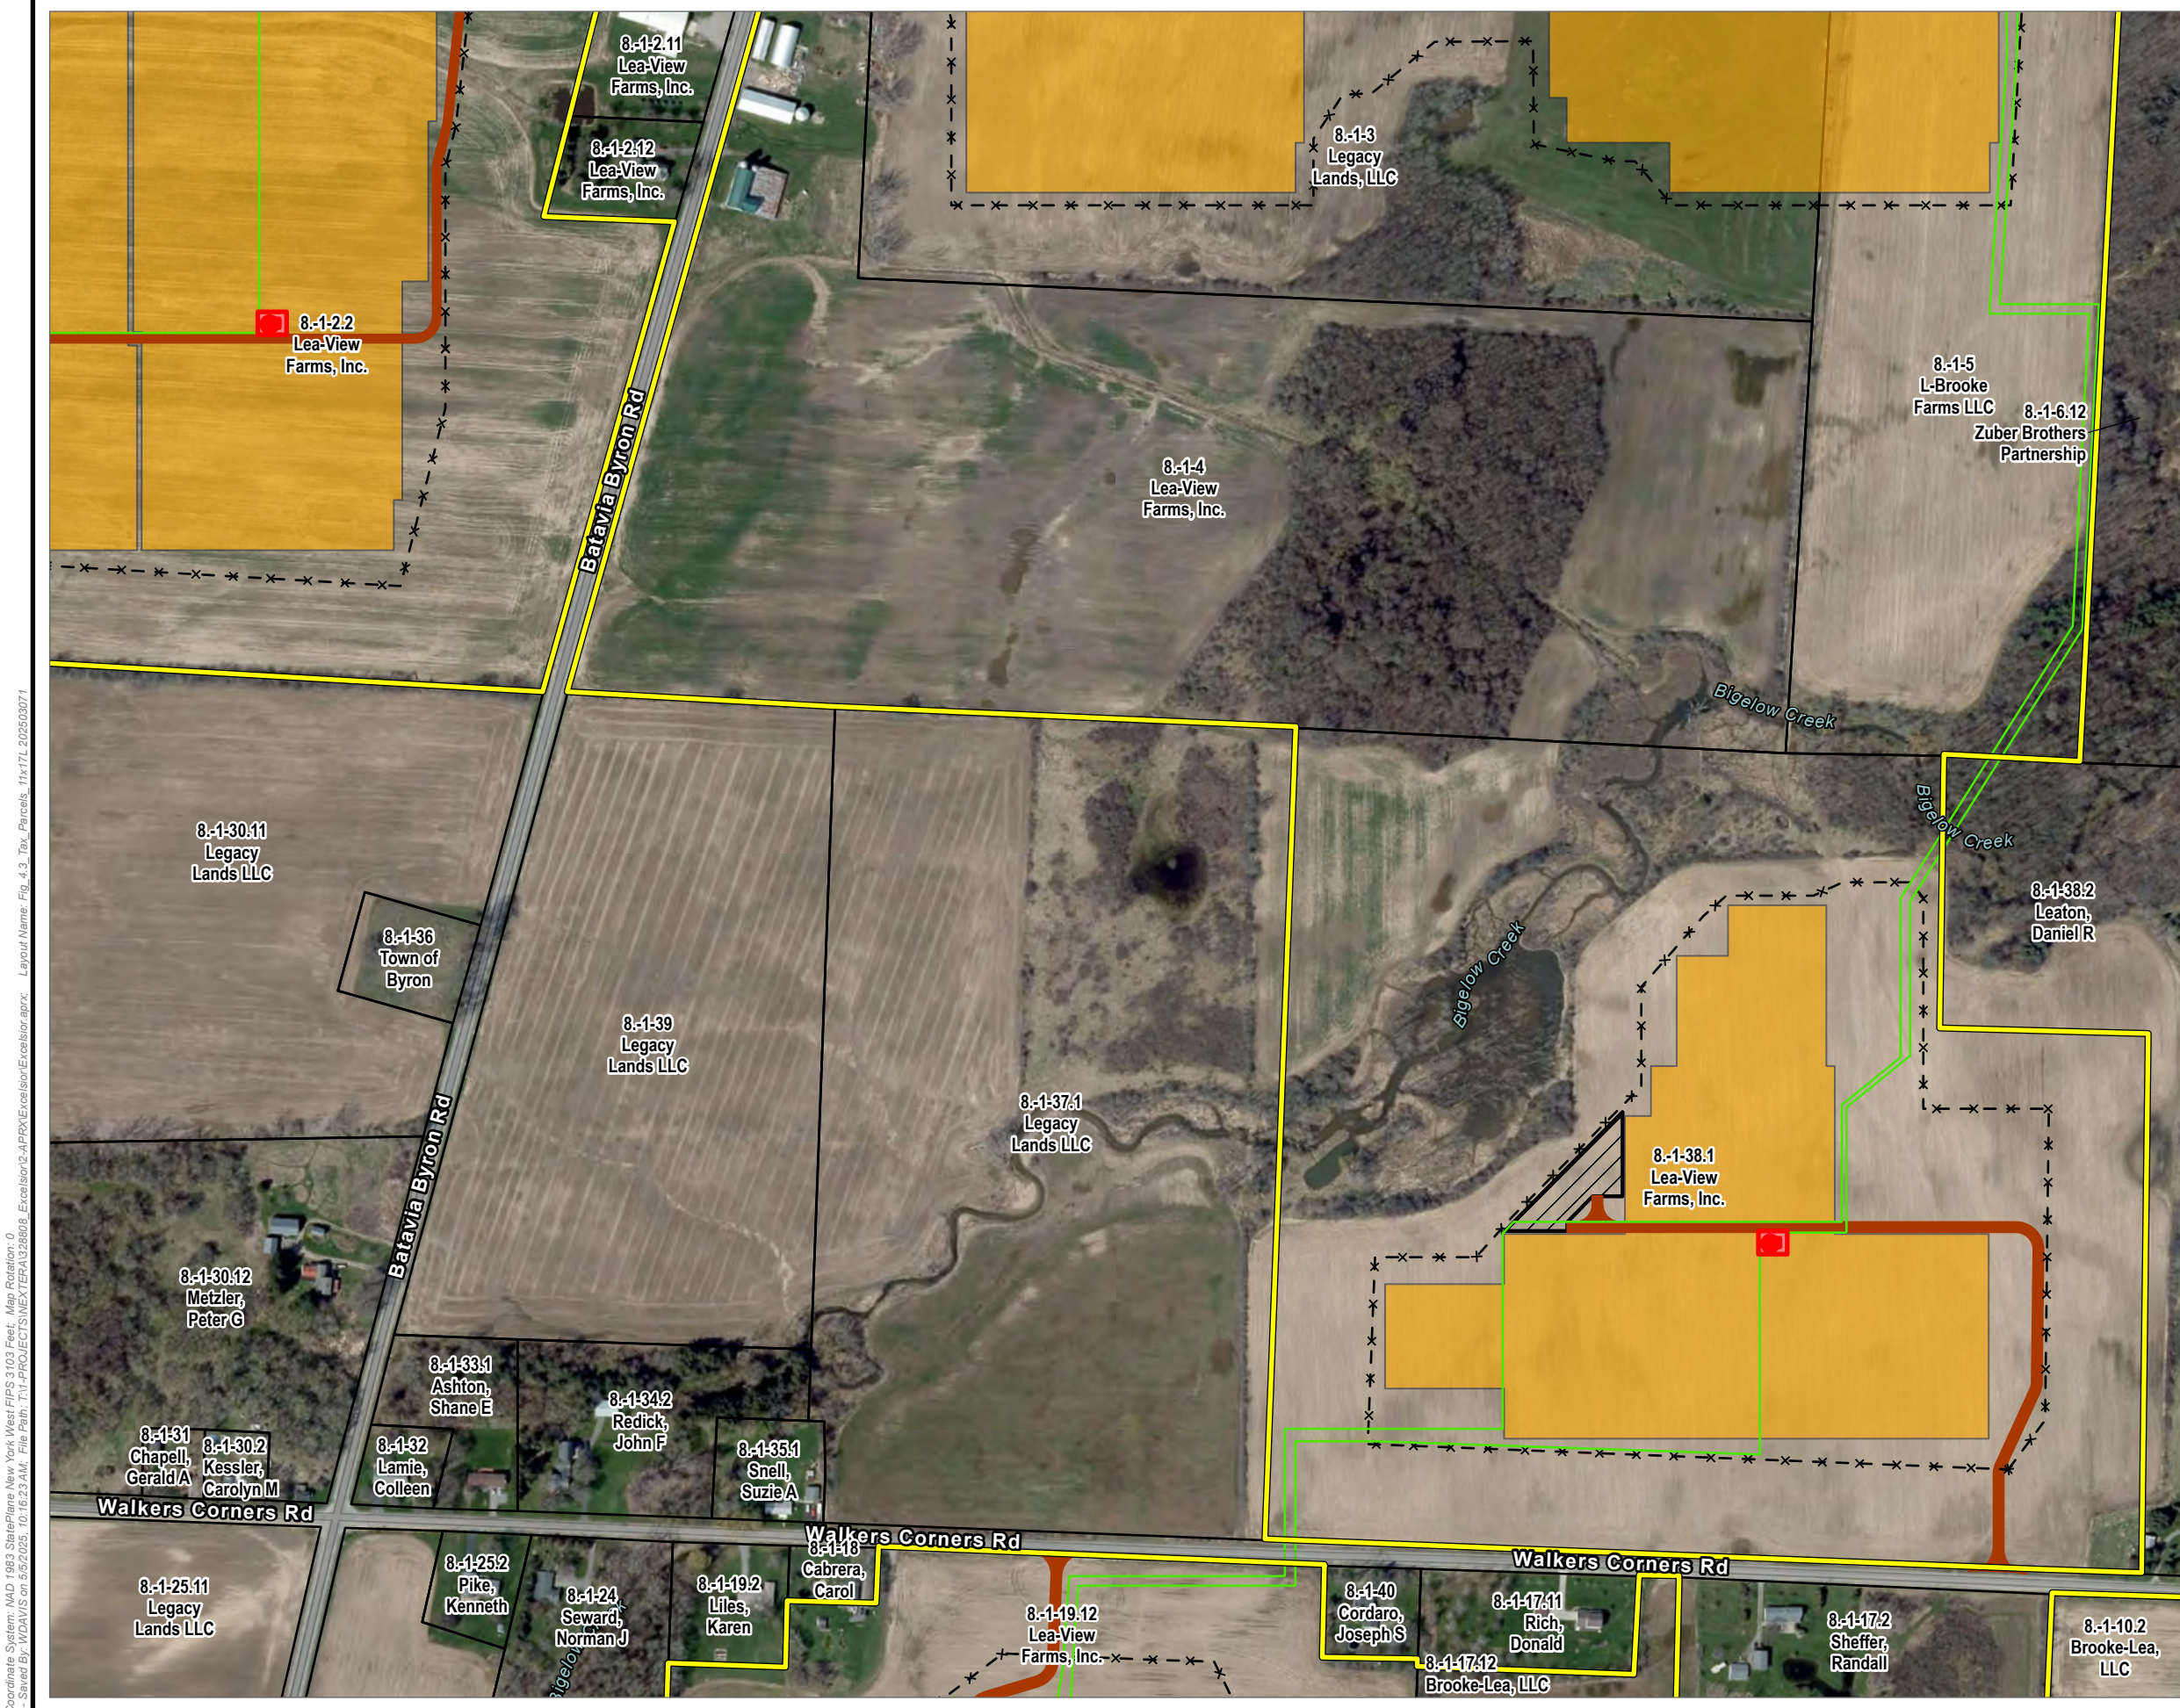

PROJECT AREA

PROPOSED COLLECTION LINE

PROPOSED FENCE LINE

PROPOSED ACCESS ROAD

PROPOSED INVERTERS

PROPOSED SOLAR ARRAY AREA

PROPOSED LAYDOWN YARDS

TAX PARCELS

MUNICIPAL BOUNDARY

BASE MAP: GOOGLE IMAGERY
DATA SOURCES: ESRI, NEXTERA, NYS GIS CLEARINGHOUSE, TRC

1:4,200
1" = 350'

0175350

FEET

PROJECT: NEXTERA ENERGY
EXCELSIOR ENERGY CENTER, LLC
TOWN OF BYRON, GENESEE COUNTY, NY

TITLE: PROJECT COMPONENT LOCATIONS
FIGURE 4-3
PAGE 20 OF 27

DRAWN BY: H. DAVIS
CHECKED BY: J. DICKEY
APPROVED BY: J. DICKEY
DATE: MAY 2025

PROJ. NO.: 328808.0000.0000

NEXTERA
ENERGY


RESOURCES

TRC

63 Marginal Way
4th Floor
Portland, ME 04101
Phone: 207.879.1930

FILE: Excelsior

Coordinate System: NAD 1983 StatePlane New York West FIPS 3103 Feet, Map Rotation: 0
-- Saved By: WDAVIS on 5/5/2025, 10:16:23 AM, File Path: T:\PROJECTS\NEXTERA\328808_Excel\328808_Excel\328808_Excel\328808_Excel.aprx, Layout Name: Fig 4.3 Tax Parcels, T1x171, 202503071

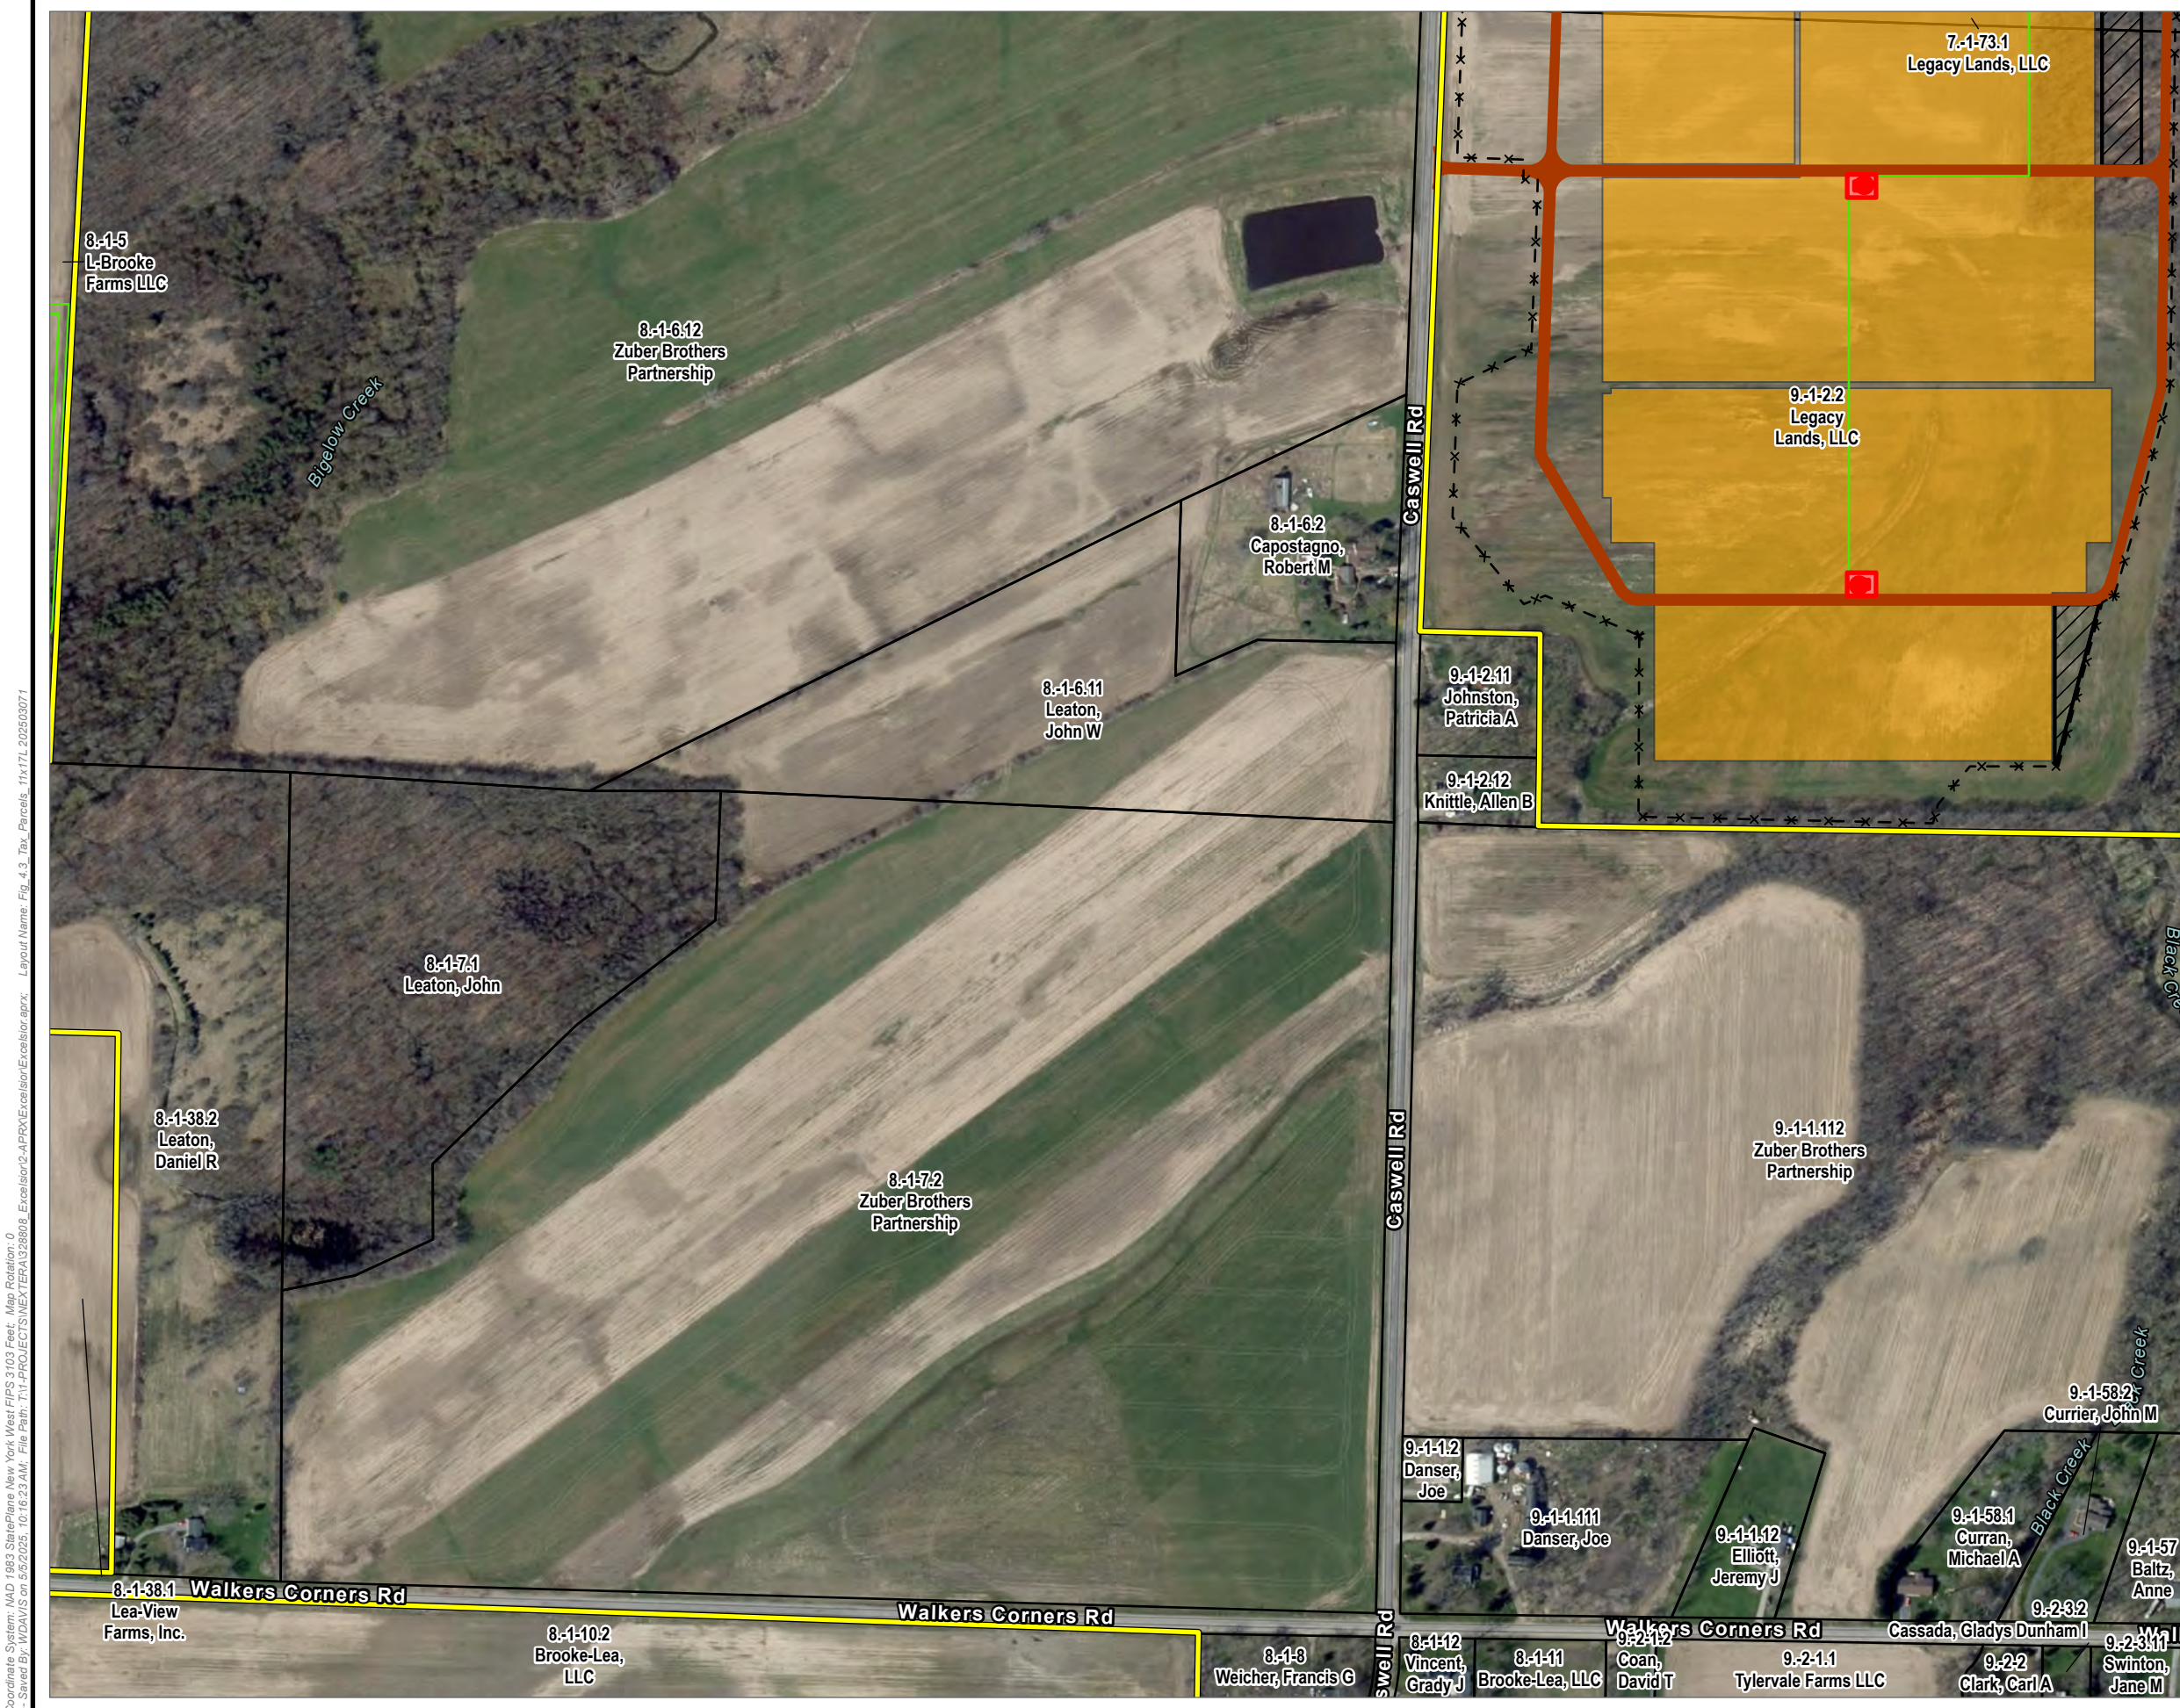

PROJECT AREA

PROPOSED COLLECTION LINE

PROPOSED FENCE LINE

PROPOSED ACCESS ROAD

PROPOSED INVERTERS

PROPOSED SOLAR ARRAY AREA

PROPOSED LAYDOWN YARDS

TAX PARCELS

MUNICIPAL BOUNDARY

BASE MAP: GOOGLE IMAGERY
DATA SOURCES: ESRI, NEXTERA, NYS GIS CLEARINGHOUSE, TRC

1:4,200
1" = 350'

0 175 350 FEET

PROJECT: NEXTERA ENERGY	
EXCELSIOR ENERGY CENTER, LLC TOWN OF BYRON, GENESEE COUNTY, NY	
TITLE: PROJECT COMPONENT LOCATIONS FIGURE 4-3 PAGE 21 OF 27	
DRAWN BY: H. DAVIS	PROJ. NO.: 328808.0000.0000
CHECKED BY: J. DICKEY	
APPROVED BY: J. DICKEY	
DATE: MAY 2025	
63 Marginal Way 4th Floor Portland, ME 04101 Phone: 207.879.1930	
FILE:	Excelsior


Coordinate System: NAD 1983 StatePlane New York West FIPS 3103 Feet, Map Rotation: 0
-- Saved By: WDAVIS on 5/5/2025, 10:16:23 AM, File Path: T:\1-PROJECTS\NEXTERA\328808_Excelsior\2-APRX\Excelsior\Excelsior.aprx, Layout Name: Fig 4-3_Tax_Parcel, 11x17L 202503071



Coordinate System: NAD 1983 StatePlane New York West Flips 3103 Feet. Map Rotation: 0
-- Saved By: WDAVIS on 5/5/2025, 10:16:23 AM. File Path: T:\PROJECTS\NEXTERA\Excelsior.aprx. Layout Name: Fig 4.3 Tax Parcels. Tlx171. 202503071



Coordinate System: NAD 1983 StatePlane New York West FIPS 3103 Feet, Map Rotation: 0
-- Saved By: WDAVIS on 5/5/2025, 10:16:23 AM, File Path: T:\1-PROJECTS\NEXTERA\Excelsior\2-APRX\Excelsior\Excelsior.aprx, Layout Name: Fig 4-3, Tax Parcels, 11x17L, 202503071

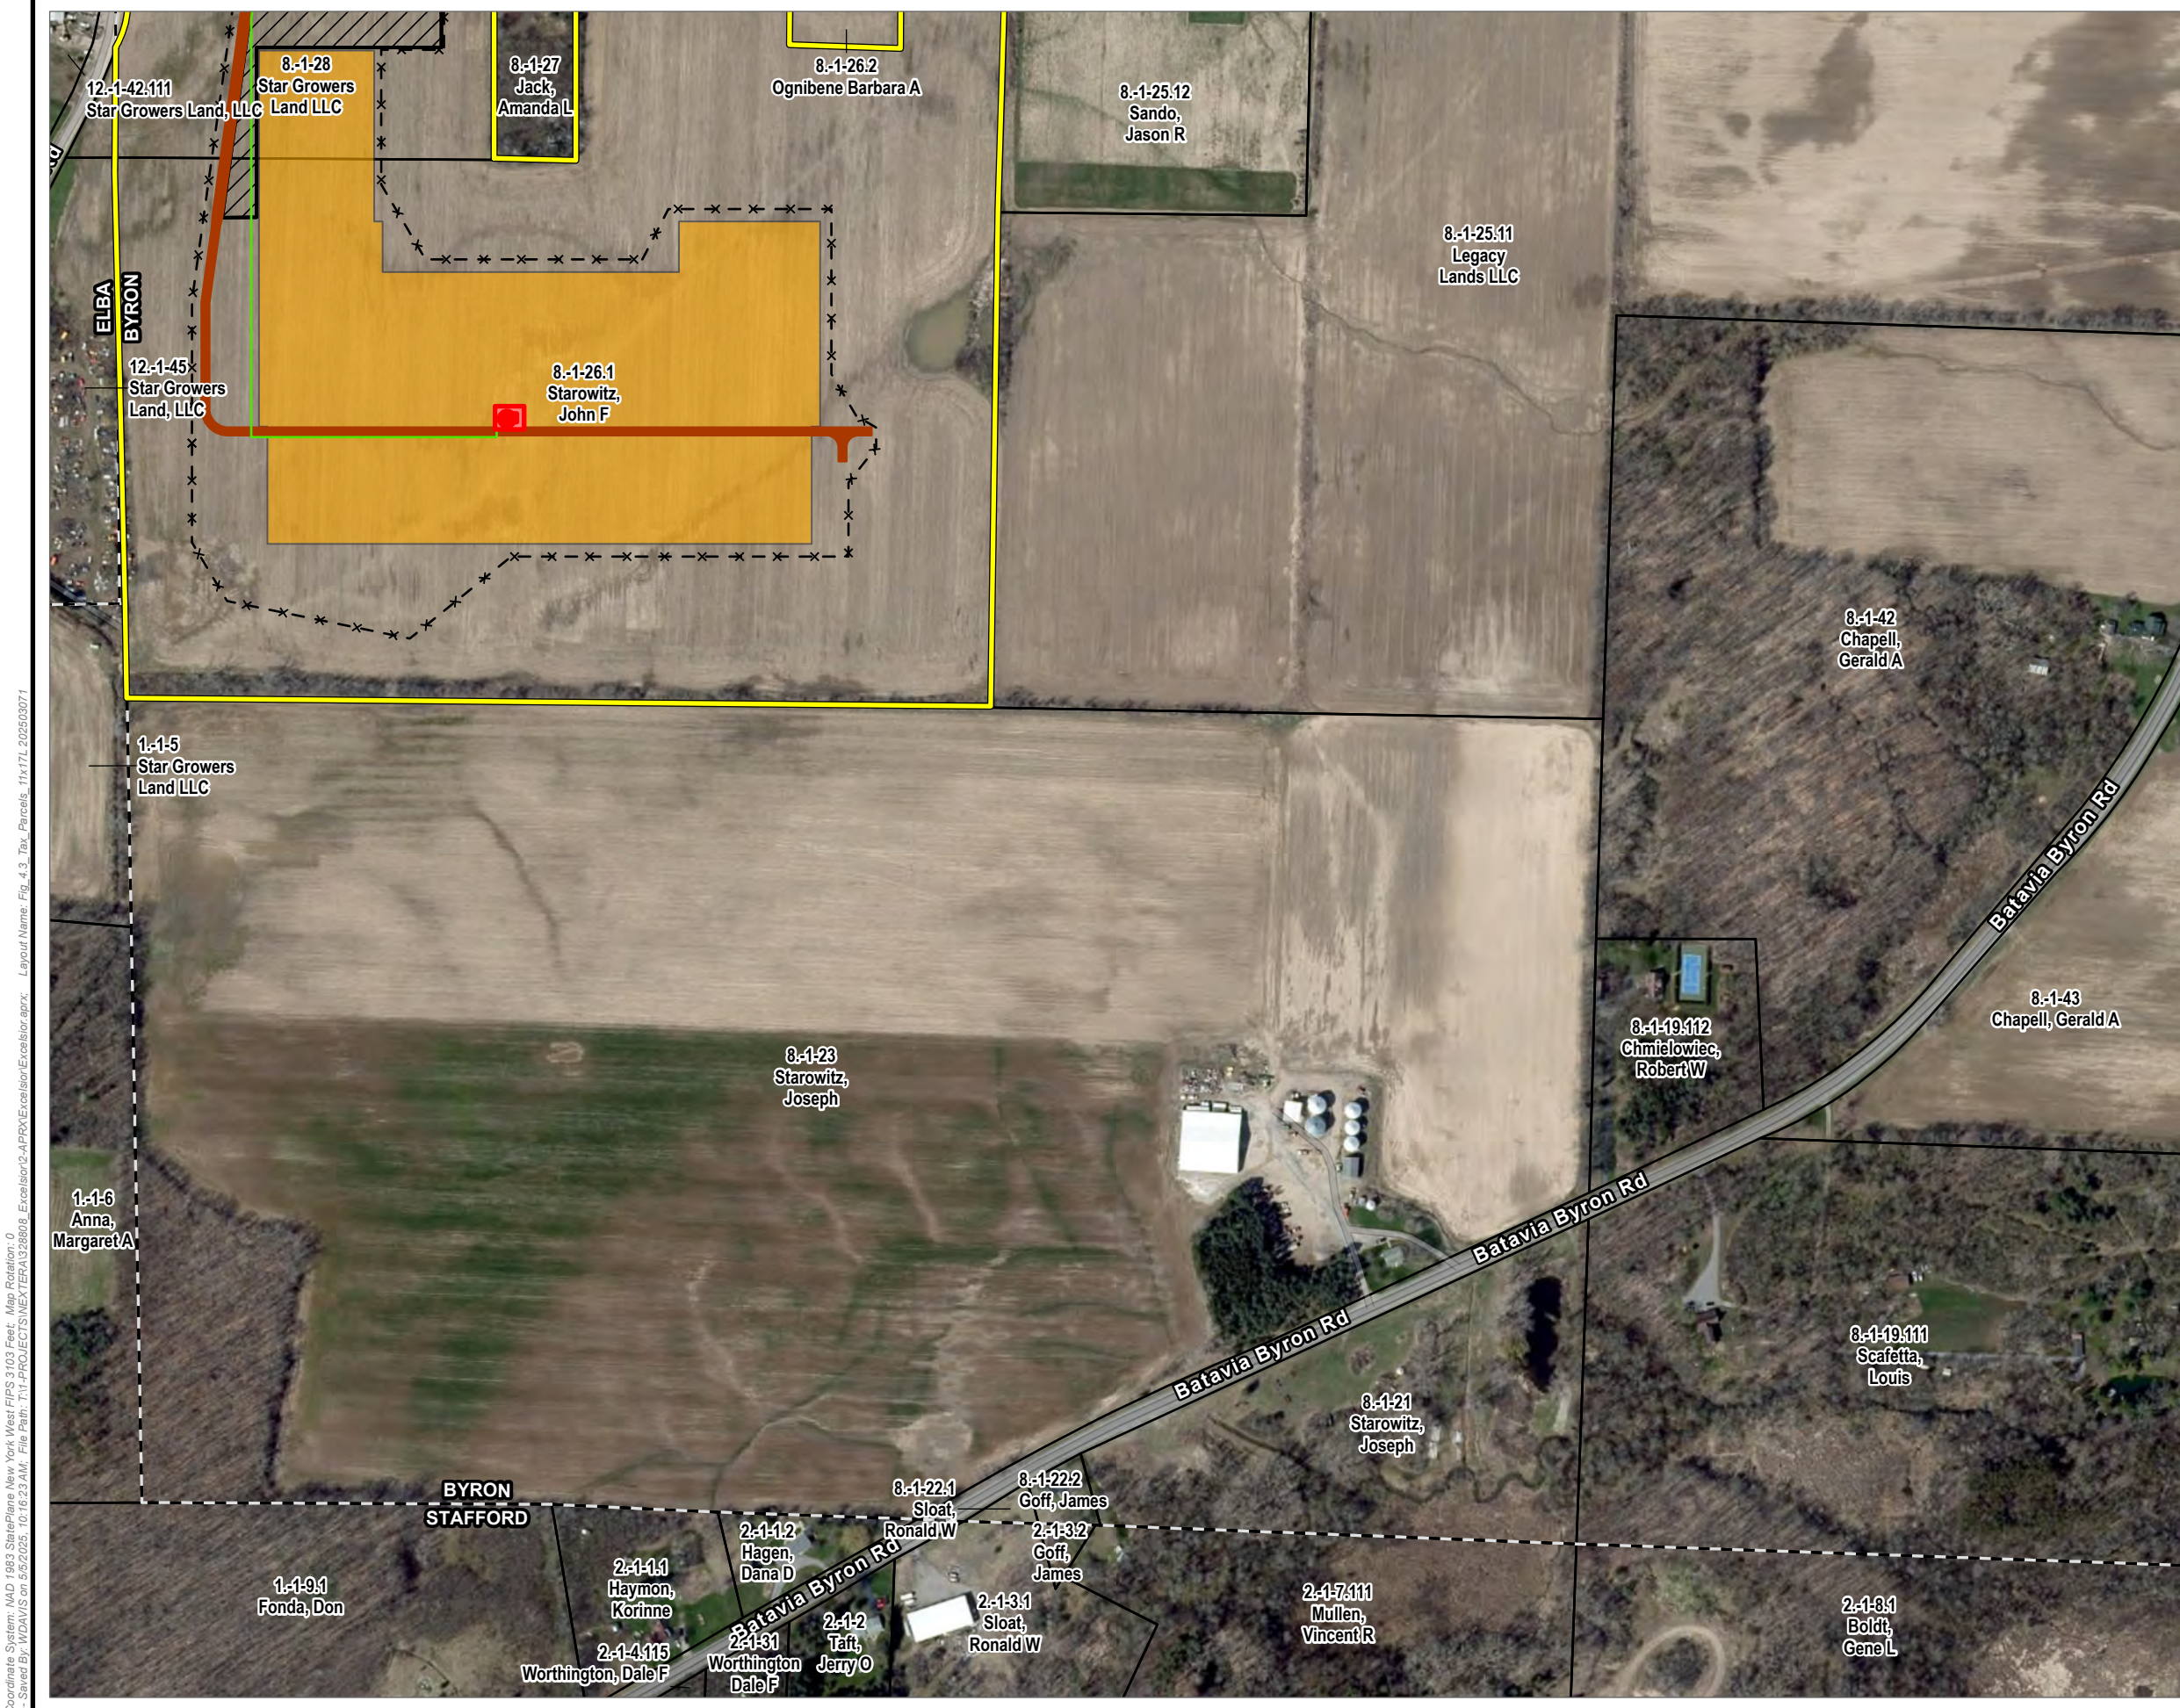

PROJECT AREA

PROPOSED COLLECTION LINE

✕ ✕

PROPOSED FENCE LINE

PROPOSED ACCESS ROAD

PROPOSED INVERTERS

PROPOSED SOLAR ARRAY AREA

PROPOSED LAYDOWN YARDS

TAX PARCELS

MUNICIPAL BOUNDARY

BASE MAP: GOOGLE IMAGERY
DATA SOURCES: ESRI, NEXTERA, NYS GIS CLEARINGHOUSE, TRC

1:4,200
1" = 350'

0175350

FEET

PROJECT: NEXTERA ENERGY
EXCELSIOR ENERGY CENTER, LLC
TOWN OF BYRON, GENESEE COUNTY, NY

TITLE: PROJECT COMPONENT LOCATIONS
FIGURE 4-3
PAGE 24 OF 27

DRAWN BY: H. DAVIS
CHECKED BY: J. DICKEY
APPROVED BY: J. DICKEY
DATE: MAY 2025

PROJ. NO.: 328808.0000.0000

NEXTERA
ENERGY


RESOURCES

TRC

63 Marginal Way
4th Floor
Portland, ME 04101
Phone: 207.879.1930

FILE: Excelsior

Coordinate System: NAD 1983 StatePlane New York West FIPS 3103 Feet, Map Rotation: 0
-- Saved By: WDAVIS on 5/5/2025, 10:16:23 AM, File Path: T:\PROJECTS\NEXTERA\Excelsior\aprx, Layout Name: Fig 4.3, Tax Parcels, 11x17L, 202503071

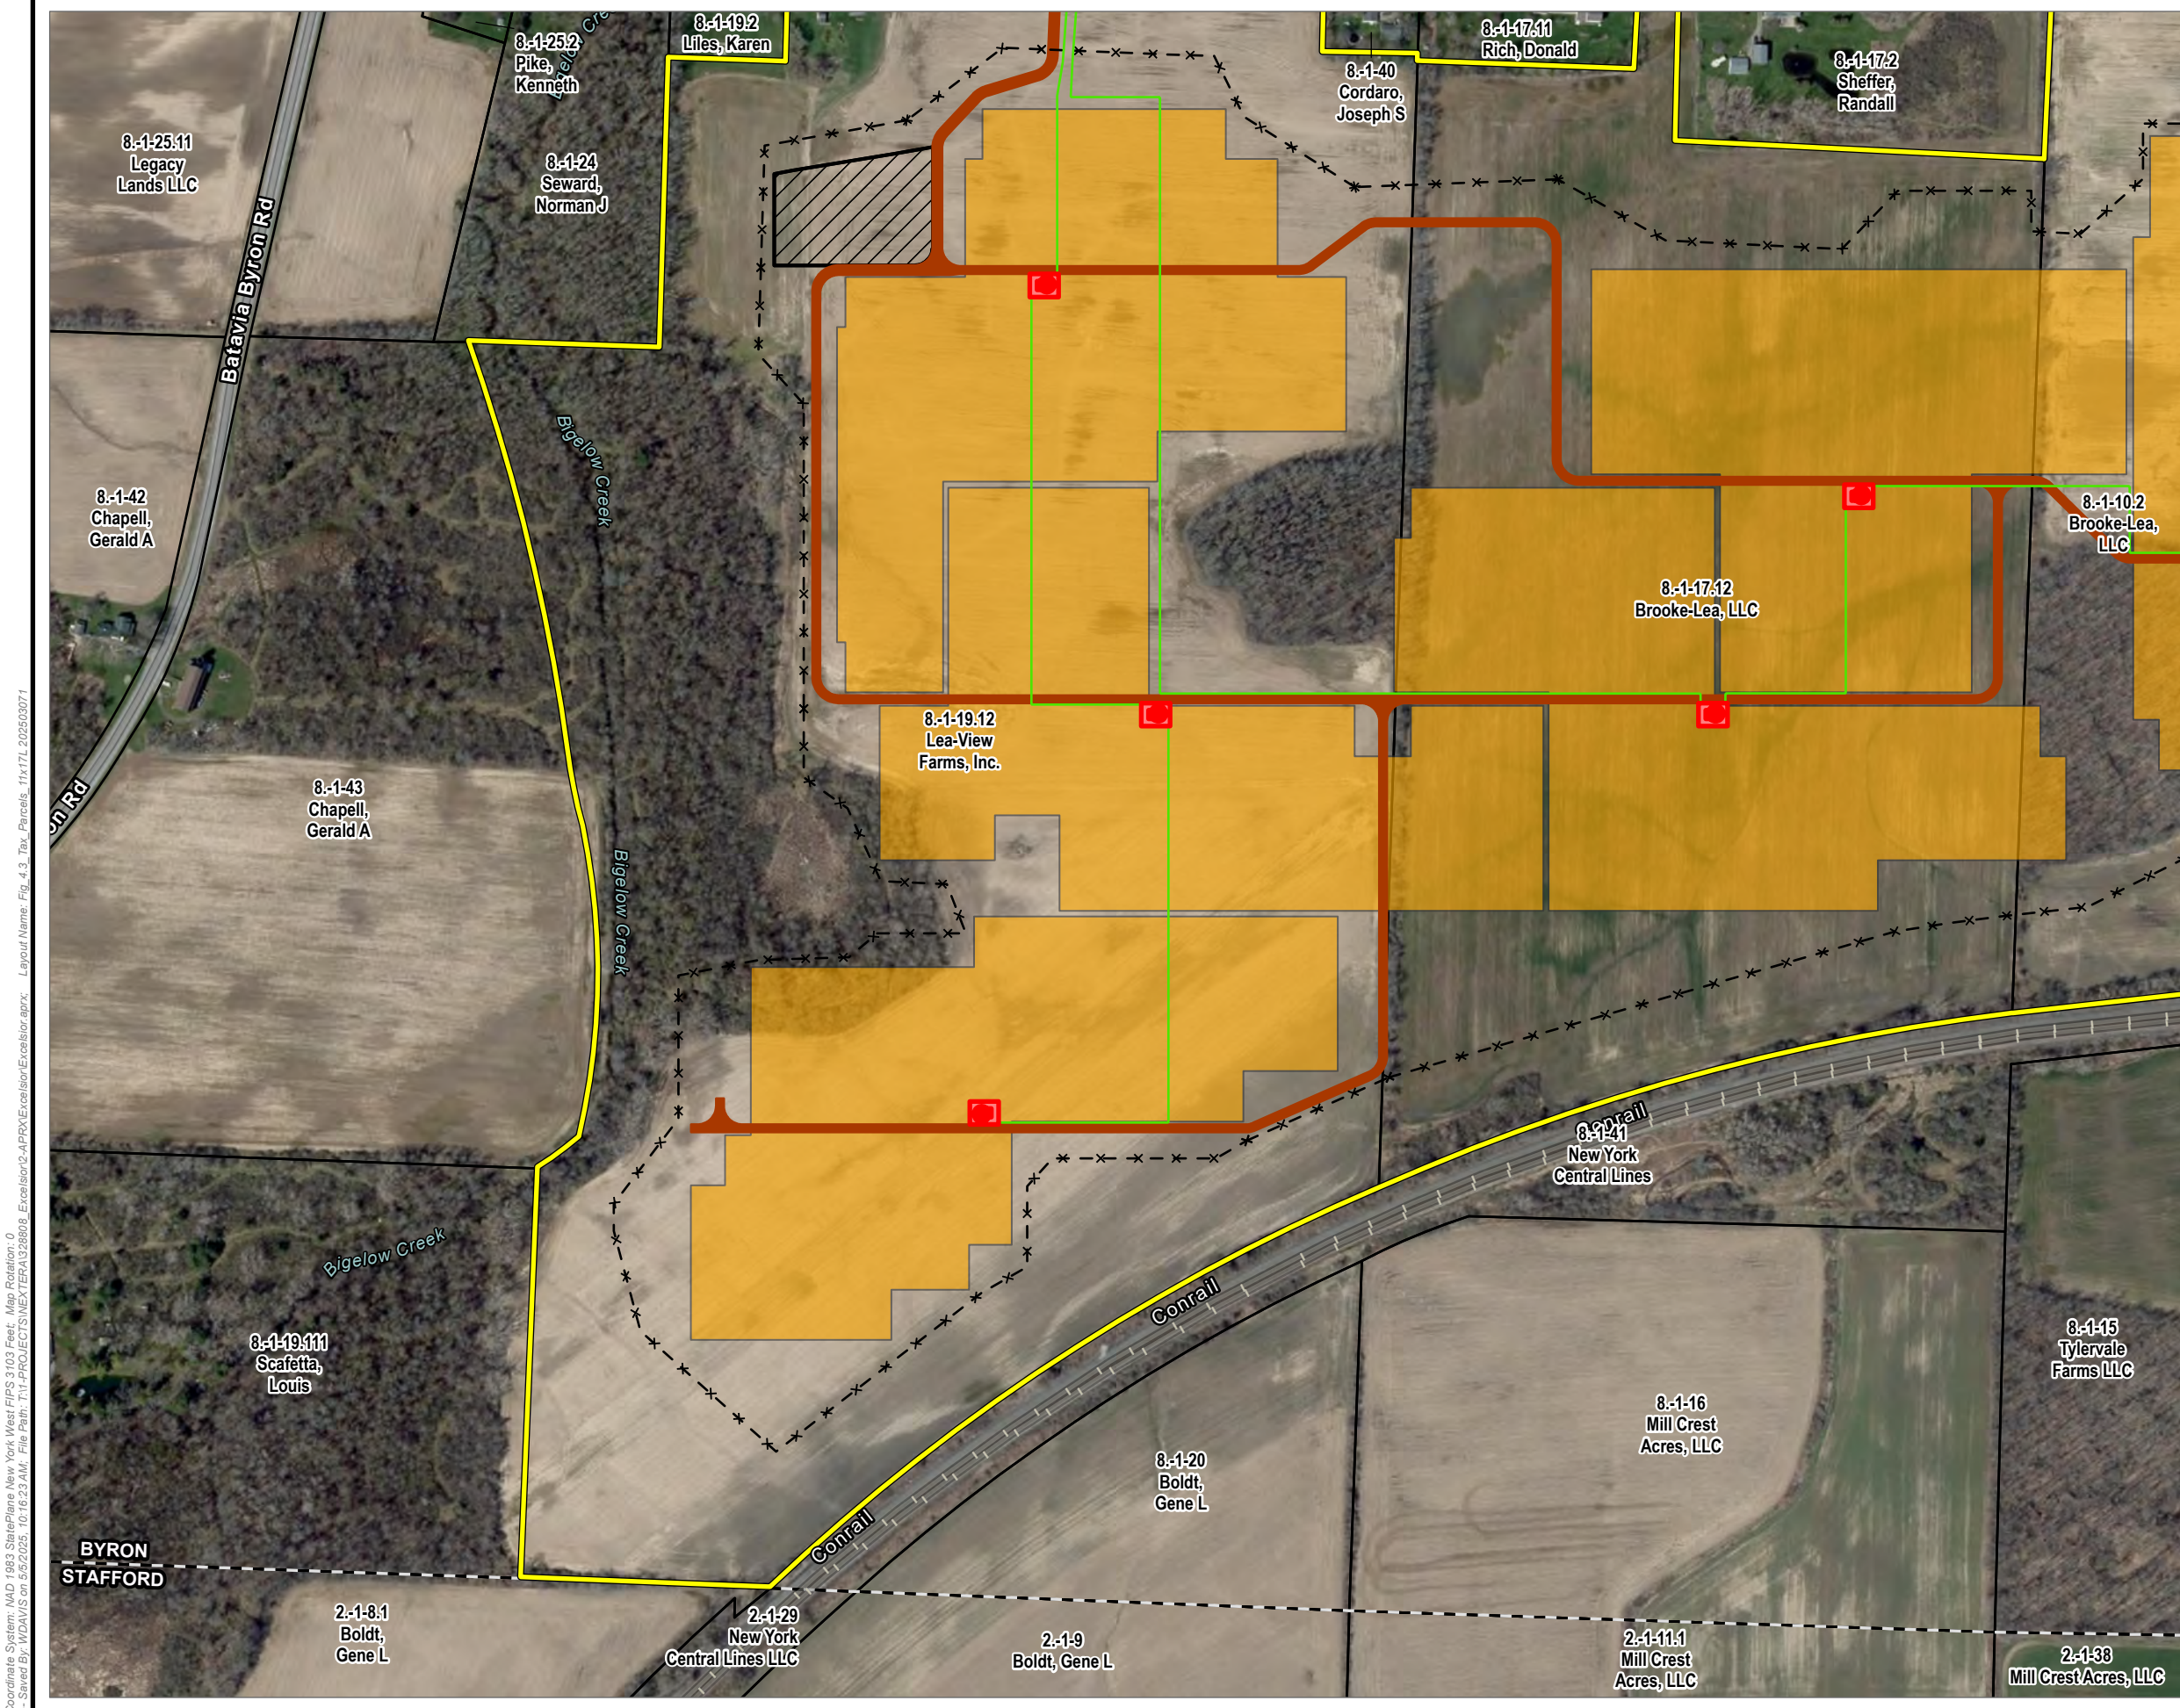

PROJECT AREA

PROPOSED COLLECTION LINE

✕ ✕

PROPOSED FENCE LINE

PROPOSED ACCESS ROAD

PROPOSED INVERTERS

PROPOSED SOLAR ARRAY AREA

PROPOSED LAYDOWN YARDS

TAX PARCELS

MUNICIPAL BOUNDARY

BASE MAP: GOOGLE IMAGERY
DATA SOURCES: ESRI, NEXTERA, NYS GIS CLEARINGHOUSE, TRC

1

2

3

4

5

6

7

8

9

10

11

12

13

14

15

16

17

18

19

20

21

22

23

24

25

26

27

Elba

Stafford

N

1:4,200

1" = 350'

0

175

350

FEET

PROJECT:

NEXTERA ENERGY

TITLE:

EXCELSIOR ENERGY CENTER, LLC
TOWN OF BYRON, GENESEE COUNTY, NY
PROJECT COMPONENT LOCATIONS
FIGURE 4-3
PAGE 25 OF 27

DRAWN BY:

H. DAVIS

PROJ. NO.:

328808.0000.0000

CHECKED BY:

J. DICKEY

APPROVED BY:

J. DICKEY

DATE:

MAY 2025

NEXTERA ENERGY


RESOURCES

63 Marginal Way
4th Floor
Portland, ME 04101
Phone: 207.879.1930

TRC


Excelsior

Coordinate System: NAD 1983 StatePlane New York West FIPS 3103 Feet, Map Rotation: 0
-- Saved By: WDAVIS on 5/5/2025, 10:16:23 AM, File Path: T:\PROJECTS\NEXTERA\Excelsior.aprx, Layout Name: Fig 4-3 Tax Parcels, Tlx171, 202503071

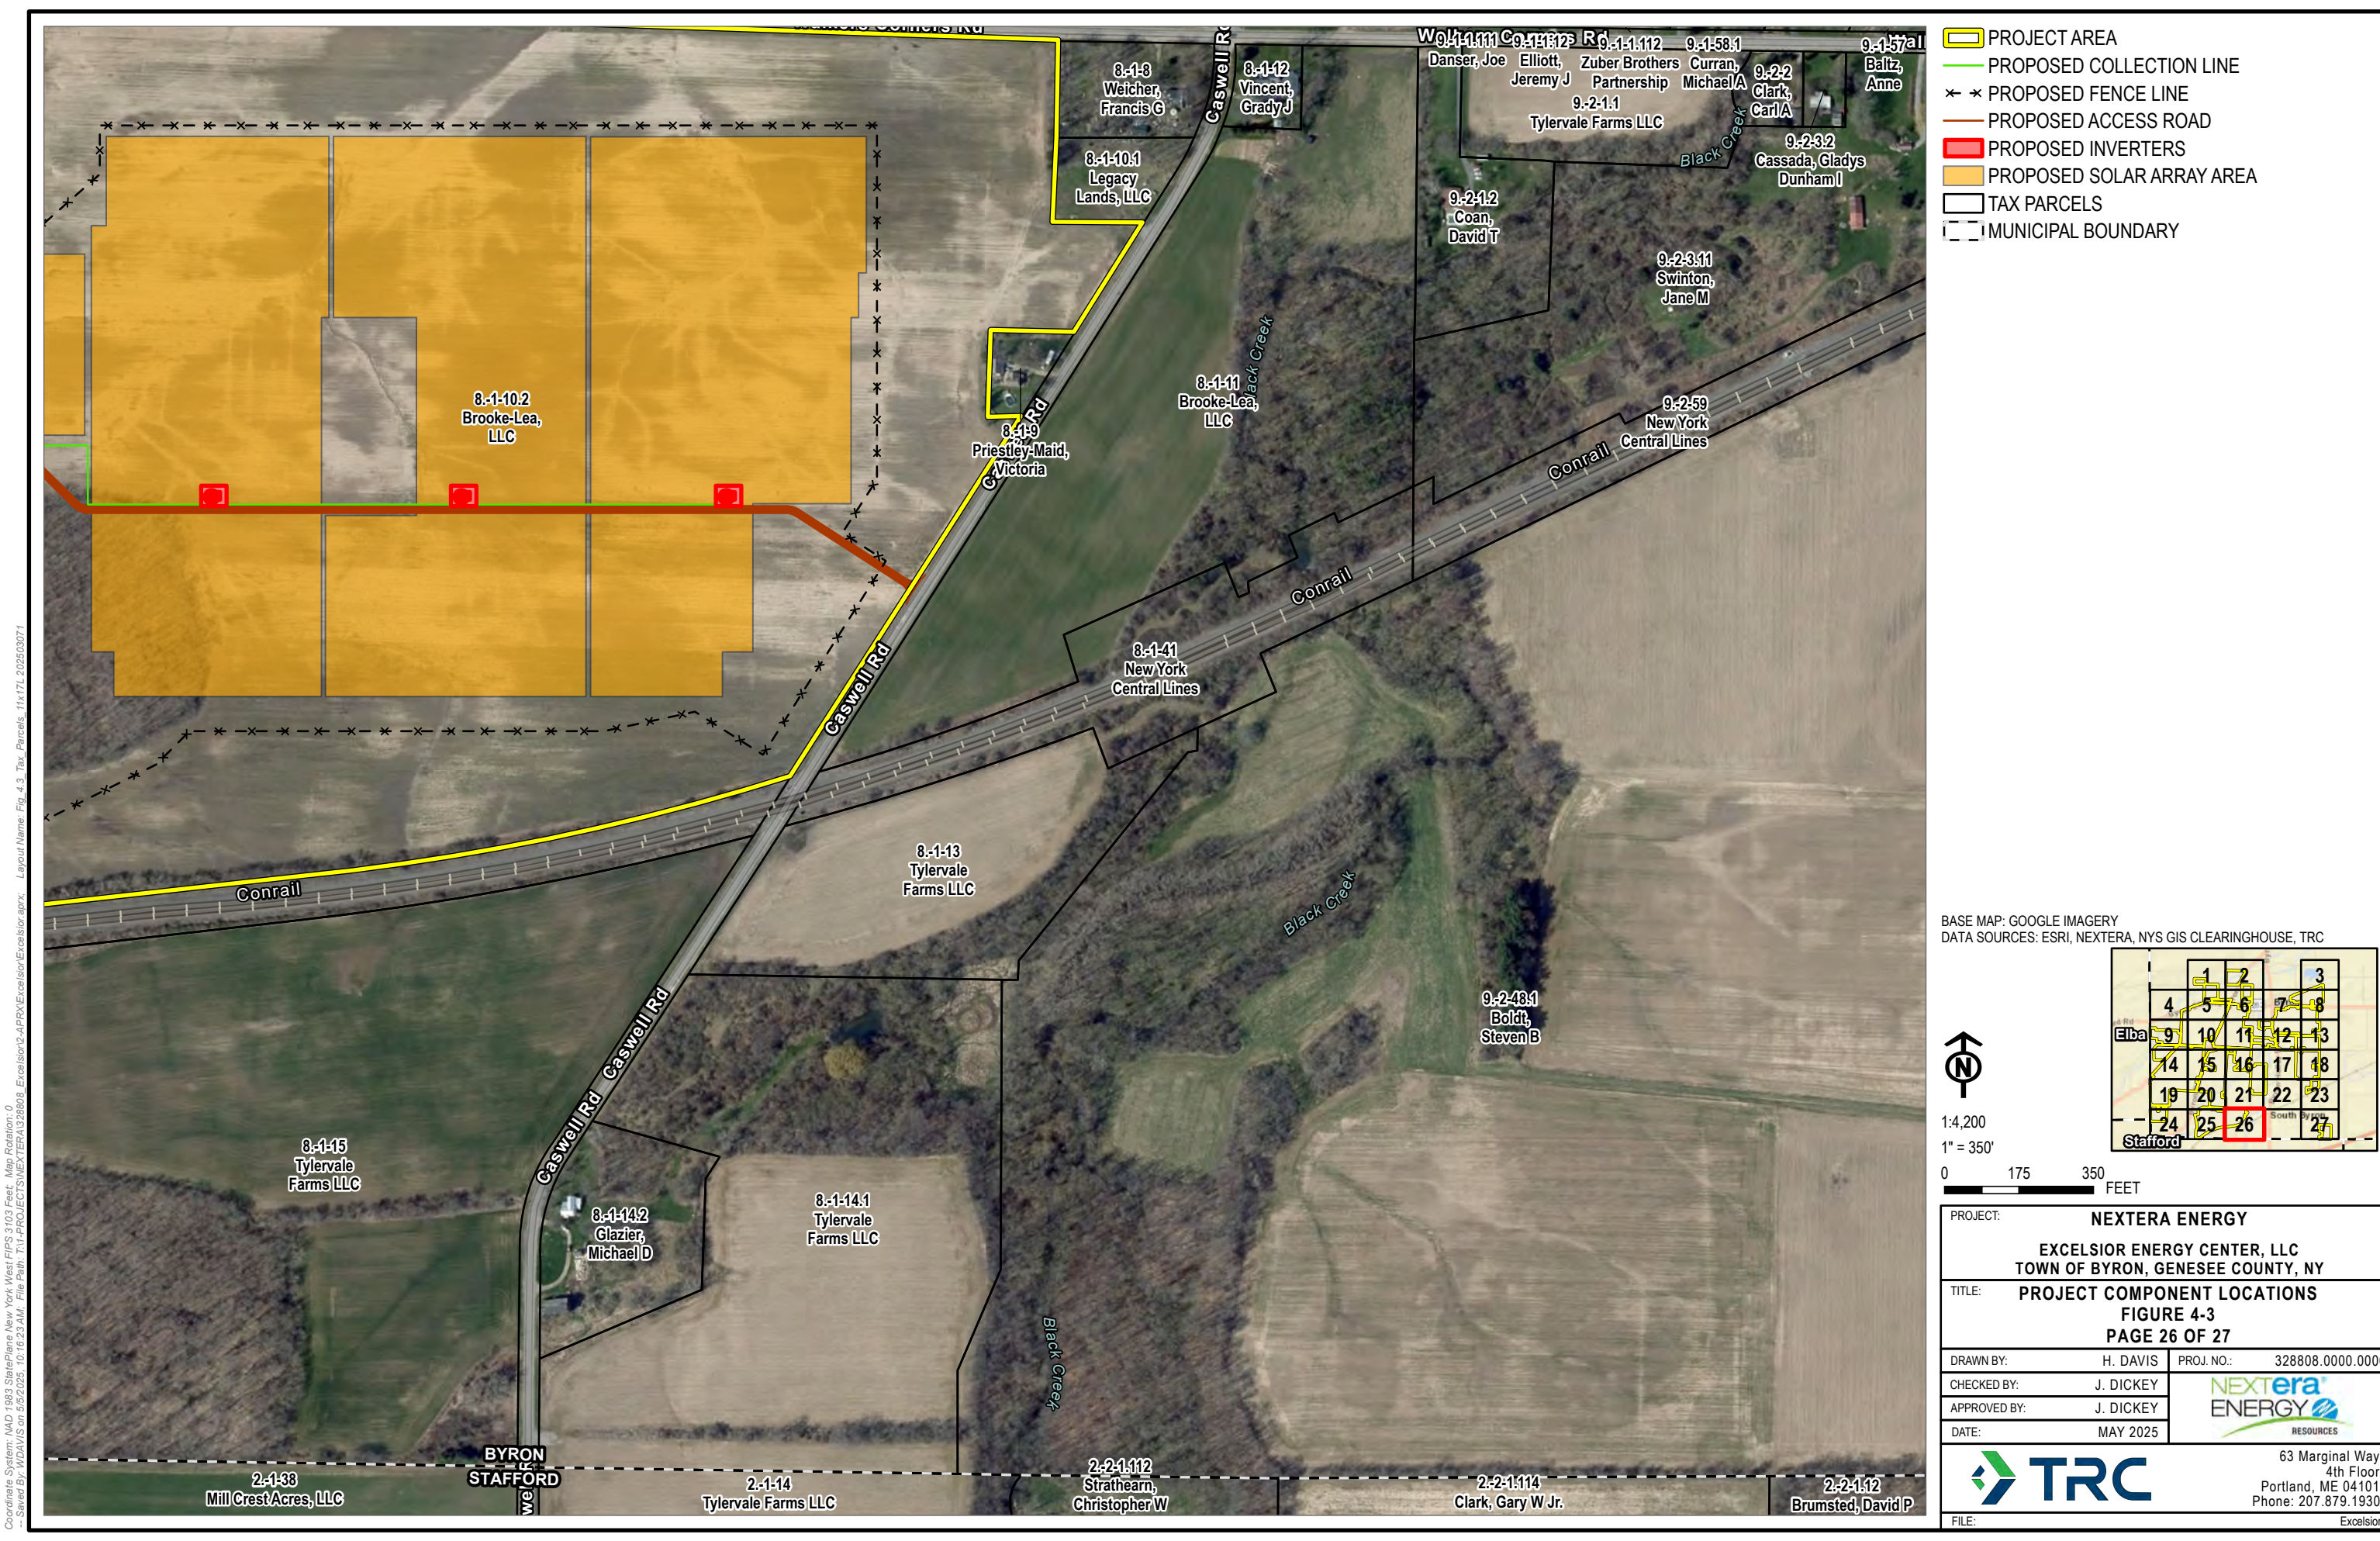

- PROJECT AREA
- PROPOSED COLLECTION LINE
- PROPOSED FENCE LINE
- PROPOSED ACCESS ROAD
- PROPOSED INVERTERS
- PROPOSED SOLAR ARRAY AREA
- TAX PARCELS
- MUNICIPAL BOUNDARY

BASE MAP: GOOGLE IMAGERY
DATA SOURCES: ESRI, NEXTERA, NYS GIS CLEARINGHOUSE, TRC

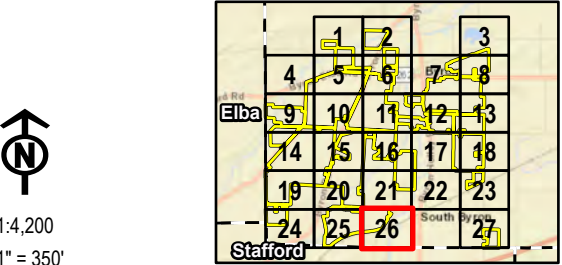

1:4,200
1" = 350'
0 175 350 FEET

PROJECT: NEXTERA ENERGY	
EXCELSIOR ENERGY CENTER, LLC TOWN OF BYRON, GENESEE COUNTY, NY	
TITLE: PROJECT COMPONENT LOCATIONS FIGURE 4-3 PAGE 26 OF 27	
DRAWN BY: H. DAVIS	PROJ. NO.: 328808.0000.0000
CHECKED BY: J. DICKEY	
APPROVED BY: J. DICKEY	
DATE: MAY 2025	
63 Marginal Way 4th Floor Portland, ME 04101 Phone: 207.879.1930	
FILE:	Excelsior

