


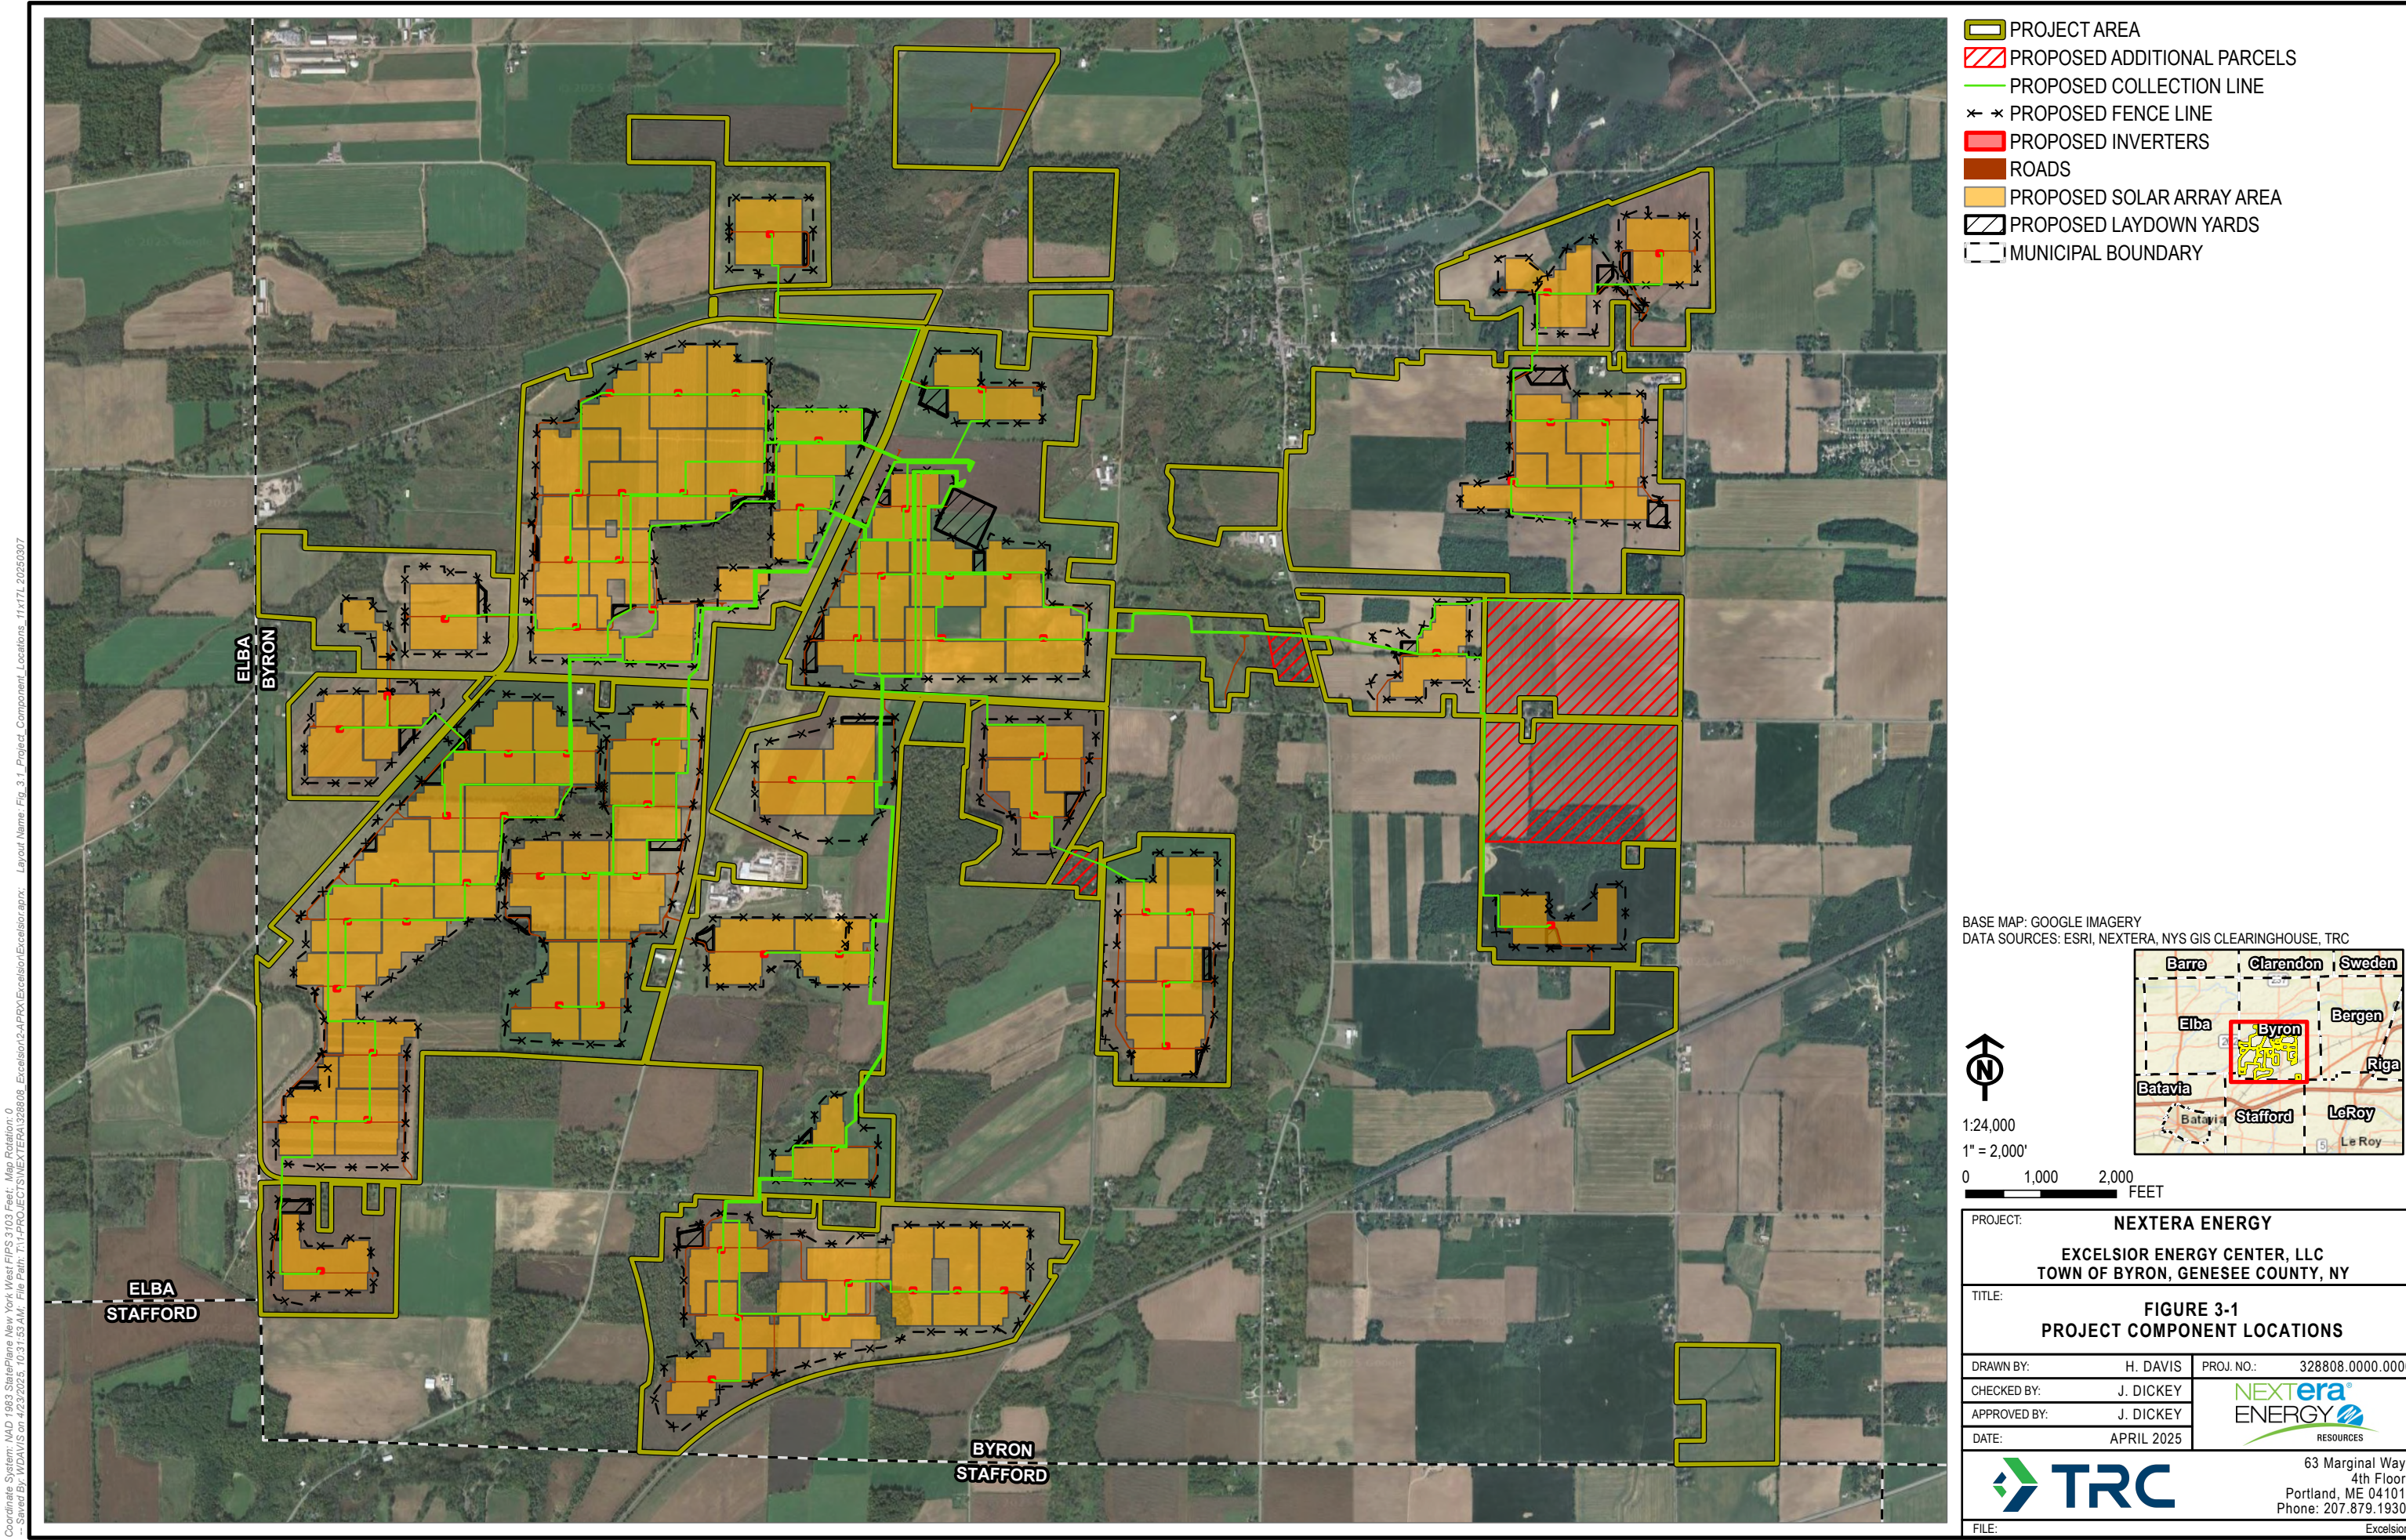

- PROJECT AREA
- PROPOSED ADDITIONAL PARCELS
- PROPOSED COLLECTION LINE
- PROPOSED FENCE LINE
- PROPOSED INVERTERS
- ROADS
- PROPOSED SOLAR ARRAY AREA
- PROPOSED LAYDOWN YARDS
- MUNICIPAL BOUNDARY

BASE MAP: GOOGLE IMAGERY  
DATA SOURCES: ESRI, NEXTERA, NYS GIS CLEARINGHOUSE, TRC

1:24,000  
1" = 2,000'

0 1,000 2,000 FEET

Barre Clarendon Sweden  
Elba **Byron** Bergen  
Batavia Batavia Stafford LeRoy  
Le Roy

|                                                                           |                             |
|---------------------------------------------------------------------------|-----------------------------|
| PROJECT: NEXTERA ENERGY                                                   |                             |
| EXCELSIOR ENERGY CENTER, LLC<br>TOWN OF BYRON, GENESEE COUNTY, NY         |                             |
| TITLE: FIGURE 3-1<br>PROJECT COMPONENT LOCATIONS                          |                             |
| DRAWN BY: H. DAVIS                                                        | PROJ. NO.: 328808.0000.0000 |
| CHECKED BY: J. DICKEY                                                     |                             |
| APPROVED BY: J. DICKEY                                                    |                             |
| DATE: APRIL 2025                                                          |                             |
|                                                                           |                             |
| 63 Marginal Way<br>4th Floor<br>Portland, ME 04101<br>Phone: 207.879.1930 |                             |
| FILE:                                                                     | Excelsior                   |

Coordinate System: NAD 1983 StatePlane New York West FIPS 3103 Feet; Map Rotation: 0  
-- Saved By: WDAVIS on 4/23/2025, 10:31:53 AM; File Path: T:\PROJECTS\NEXTERA\Excelsior\Excelsior.aprx; Layout Name: Fig. 3-1, Project Component Locations-11x17L 20250307